

# Envision St. John's Development Regulations Appendices

Last Updated June 2024



# Appendix A



**This is an official version.**

Copyright © 2006: Queens Printer,  
St. John's, Newfoundland and Labrador, Canada

**[Important Information](#)**

(Includes details about the availability of printed and electronic versions of the Statutes.)

**[Table of Regulations](#)**

**[Main Site](#)**

**[How current is this regulation?](#)**

---

**NEWFOUNDLAND AND LABRADOR  
REGULATION 3/01**

*Development Regulations  
under the  
Urban and Rural Planning Act, 2000*

*(Filed January 2, 2001 )*

Under the authority of section 36 of the *Urban and Rural Planning Act , 2000*, I make the following regulations.

Dated at St. Johns , January 2, 2001 .

Joan Marie Aylward  
Minister of Municipal and Provincial Affairs

**REGULATIONS**

*Analysis*

- [1. Short title](#)
- [2. Definitions](#)
- [3. Application](#)
- [4. Interpretation](#)
- [5. Notice of right to appeal](#)
- [6. Appeal requirements](#)
- [7. Appeal registration](#)
- [8. Development prohibited](#)
- [9. Hearing notice and meetings](#)
- [10. Hearing of evidence](#)
- [11. Board decision](#)
- [12. Variances](#)
- [13. Notice of variance](#)
- [14. Residential non conformity](#)
- [15. Notice and hearings on change of use](#)

[16. Non-conformance with standards](#)

[17. Discontinuance of non-conforming use](#)

[18. Delegation of powers](#)

[19. Commencement](#)

## Short title

1. These regulations may be cited as the *Development Regulations*.

[Back to Top](#)

## Definitions

2. In these regulations,

- (a) "Act", unless the context indicate otherwise, means the *Urban and Rural Planning Act, 2000* ;
- (b) "applicant" means a person who has applied to an authority for an approval or permit to carry out a development;
- (c) "authority" means a council, authorized administrator or regional authority; and
- (d) "development regulations" means these regulations and regulations and by-laws respecting development that have been enacted by the relevant authority.

[Back to Top](#)

## Application

3. (1) These regulations shall be included in the development regulations of an authority and shall apply to all planning areas.

(2) Where there is a conflict between these regulations and development regulations or other regulations of an authority, these regulations shall apply.

(3) Where another Act of the province provides a right of appeal to the board, these regulations shall apply to that appeal.

[Back to Top](#)

## Interpretation

4. (1) In development regulations and other regulations made with respect to a planning area the following terms shall have the meanings indicated in this section

- (a) "access" means a way used or intended to be used by vehicles, pedestrians or animals in order to go from a street to adjacent or nearby land or to go from that land to the street;
- (b) "accessory building" includes
  - (i) a detached subordinate building not used as a dwelling, located on the same lot as the main building to which it is an accessory and which has a use that is customarily incidental or complementary to the main use of the building or land,
  - (ii) for residential uses, domestic garages, carports, ramps, sheds, swimming pools, greenhouses, cold frames, fuel sheds, vegetables storage cellars, shelters for domestic pets or radio and television antennae,
  - (iii) for commercial uses, workshops or garages, and

- (iv) for industrial uses, garages, offices, raised ramps and docks;
- (c) "accessory use" means a use that is subsidiary to a permitted or discretionary use and that is customarily expected to occur with the permitted or discretionary use;
- (d) "building height" means the vertical distance, measured in metres from the established grade to the
  - (i) highest point of the roof surface of a flat roof,
  - (ii) deck line of a mansard roof, and
  - (iii) mean height level between the eave and the ridge of a gable, hip or gambrel roof,
 and in any case, a building height shall not include mechanical structure, smokestacks, steeples and purely ornamental structures above a roof;
- (e) "building line" means a line established by an authority that runs parallel to a street line and is set at the closest point to a street that a building may be placed;
- (f) "discretionary use" means a use that is listed within the discretionary use classes established in the use zone tables of an authority's development regulations;
- (g) "established grade" means,
  - (i) where used in reference to a building, the average elevation of the finished surface of the ground where it meets the exterior or the front of that building exclusive of any artificial embankment or entrenchment, or
  - (ii) where used in reference to a structure that is not a building, the average elevation of the finished grade of the ground immediately surrounding the structure, exclusive of any artificial embankment or entrenchment;
- (h) "floor area" means the total area of all floors in a building measured to the outside face of exterior walls;
- (i) "frontage" means the horizontal distance between side lot lines measured at the building line;
- (j) "lot" means a plot, tract or parcel of land which can be considered as a unit of land for a particular use or building;
- (k) "lot area" means the total horizontal area within the lines of the lot;
- (l) "lot coverage" means the combined area of all building on a lot measured at the level of the lowest floor above the established grade and expressed as a percentage of the total area of the lot;
- (m) "non-conforming use" means a legally existing use that is not listed as a permitted or discretionary use for the use zone in which it is located or which does not meet the development standards for that use zone;
- (n) "owner" means a person or an organization of persons owning or having the legal right to use the land under consideration;
- (o) "permitted use" means a use that is listed within the permitted use classes set out in the use zone tables of an authority's development regulations;
- (p) "prohibited use" means a use that is not listed in a use zone within the permitted use classes or discretionary use classes or a use that an authority specifies as not permitted within a use zone;

- (q) "sign" means a word, letter, model, placard, board, device or representation, whether illuminated or not, in the nature of or employed wholly or in part for the purpose of advertisement, announcement or direction and excludes those things employed wholly as a memorial, advertisements of local government, utilities and boarding or similar structures used for the display of advertisements;
- (r) "rear yard depth" means the distance between the rear lot line and the rear wall of the main building on a lot;
- (s) "side yard depth" means the distance between the side lot line and the nearest side wall of a building on the lot;
- (t) "street" means a street, road, highway or other way designed for the passage of vehicles and pedestrians and which is accessible by fire department and other emergency vehicles;
- (u) "street line" means the edge of a street reservation as defined by the authority having jurisdiction;
- (v) "use" means a building or activity situated on a lot or a development permitted on a lot;
- (w) "use zone" or "zone" means an area of land including buildings and water designated on the zoning map to which the uses, standards and conditions of a particular use zone table apply;
- (x) "variance" means a departure, to a maximum of 10% from the yard, area, lot coverage, setback, size, height, frontage or any other numeric requirement of the applicable Use Zone Table of the authority's regulations; and
- (y) "zoning map" means the map or maps attached to and forming a part of the authority's regulations.

(2) An authority may, in its discretion, determine the uses that may or may not be developed in a use zone and those uses shall be listed in the authority's regulations as discretionary, permitted or prohibited uses for that area.

[Back to Top](#)

### **Notice of right to appeal**

5. Where an authority makes a decision that may be appealed under section 42 of the Act, that authority shall, in writing, at the time of making that decision, notify the person to whom the decision applies of the

- (a) persons right to appeal the decision to the board;
- (b) time by which an appeal is to be made;
- (c) right of other interested persons to appeal the decision; and
- (d) manner of making an appeal and the address for the filing of the appeal.

[Back to Top](#)

### **Appeal requirements**

6. (1) The secretary of the board at the Department of Municipal and Provincial Affairs, Main Floor, Confederation Building (West Block), P.O. Box 8700, St. Johns, Nfld., A1B 4J6 is the secretary to all boards in the province and an appeal filed with that secretary within the time period referred to in subsection 42(4) of the Act shall be considered to have been filed with the appropriate board.

(2) Notwithstanding subsection (1), where the City of Corner Brook , City of Mount Pearl or City of St. Johns appoints an appeal board under subsection 40(2) of the Act, an appeal shall be filed with the secretary of that appointed board.

(3) The fee required under section 44 of the Act shall be paid to the board that hears the decision being appealed by filing it with the secretary referred to in subsection (1) or (2) within the 14 days referred to in subsection 42(4) of the Act.

(4) The board that hears the decision being appealed shall, subject to subsection 44(3) of the Act, retain the fee paid to the board.

(5) Where an appeal of a decision and the required fee is not received by a board in accordance with this section and Part VI of the Act, the right to appeal that decision shall be considered to have been forfeited.

[Back to Top](#)

### **Appeal registration**

7. (1) Upon receipt of an appeal and fee as required under the Act and these regulations, the secretary of the board as referred to in subsections 6(1) and (2), shall immediately register the appeal.

(2) Where an appeal has been registered the secretary of the board shall notify the appropriate authority of the appeal and shall provide to the authority a copy of the appeal and the documentation related to the appeal.

(3) Where an authority has been notified of an appeal that authority shall forward to the appropriate board a copy of the application being appealed, all correspondence, council minutes, plans and other relevant information relating to the appeal including the names and addresses of the applicant and other interested persons of whom the authority has knowledge.

(4) Upon receipt of the information under subsection (3), the secretary of the board shall publish in a newspaper circulated in the area of the appropriate authority, a notice that the appeal has been registered.

(5) A notice published under subsection (4) shall be published not fewer than 2 weeks before the date upon which the appeal is to be heard by the board.

[Back to Top](#)

### **Development prohibited**

8. (1) Immediately upon notice of the registration of an appeal the appropriate authority shall ensure that any development upon the property that is the subject of the appeal ceases.

(2) Sections 102 and 104 of the Act apply to an authority acting under subsection (1).

(3) Upon receipt of a notification of the registration of an appeal with respect to an order under section 102 of the Act, an authority shall not carry out work related to the matter being appealed.

[Back to Top](#)

### **Hearing notice and meetings**

9. (1) A board shall notify the appellant, applicant, authority and other persons affected by the subject of an appeal of the date, time and place for the appeal not fewer than 7 days before the date scheduled for the hearing of the appeal.

(2) A board may meet as often as is necessary to conduct its work in an expeditious manner.

[Back to Top](#)

## **Hearing of evidence**

**10.** (1) A board shall meet at a place within the area under its jurisdiction and the appellant and other persons notified under subsection 9(1) or their representative may appear before the board and make representations with respect to the matter being appealed.

(2) A board shall hear an appeal in accordance with section 43 of the Act and these regulations.

(3) A written report submitted under subsection 43(2) of the Act respecting a visit to and viewing of a property shall be considered to have been provided in the same manner as evidence directly provided at the hearing of the board.

(4) In the conduct of an appeal hearing, the board is not bound by the rules of evidence.

[Back to Top](#)

## **Board decision**

**11.** A decision of the board must comply with the plan, scheme or development regulations that apply to the matter that has been appealed to that board.

[Back to Top](#)

## **Variances**

**12.** (1) Where an approval or permit cannot be given by an authority because a proposed development does not comply with development standards set out in development regulations, an authority may, in its discretion, vary the applicable development standards to a maximum of 10% if, in the authority's opinion, compliance with the development standards would prejudice the proper development of the land, building or structure in question or would be contrary to public interest.

(2) An authority shall not allow a variance from development standards set out in development regulations if that variance, when considered together with other variances made or to be made with respect to the same land, building or structure, would have a cumulative effect that is greater than a 10% variance even though the individual variances are separately no more than 10%.

(3) An authority shall not permit a variance from development standards where the proposed development would increase the non conformity of an existing development.

[Back to Top](#)

## **Notice of variance**

**13.** Where an authority is to consider a proposed variance, that authority shall give written notice of the proposed variance from development standards to all persons whose land is in the immediate vicinity of the land that is the subject of the variance.

[Back to Top](#)

## **Residential non conformity**

**14.** A residential building or structure referred to in paragraph 108(3)(g) of the Act must, where being repaired or rebuilt, be repaired or rebuilt in accordance with the plan and development regulations applicable to that building or structure.

[Back to Top](#)

## **Notice and hearings on change of use**

**15.** Where considering a non conforming building, structure or development under paragraph 108(3)(d) of the Act and before making a decision to vary an existing use of that non-conforming building, structure or development, an authority, at the applicant's expense, shall publish a notice in a



newspaper circulating in the area or by other means give public notice of an application to vary the existing use of a non-conforming building, structure or development and shall consider any representations or submissions received in response to that advertisement.

[Back to Top](#)

#### **Non-conformance with standards**

**16.** Where a building, structure or development does not meet the development standards included in development regulations, the building, structure or development shall not be expanded if the expansion would increase the non-conformity and an expansion must comply with the development standards applicable to that building, structure or development.

[Back to Top](#)

#### **Discontinuance of non-conforming use**

**17.** An authority may make development regulations providing for a greater period of time than is provided under subsection 108(2) of the Act with respect to the time by which a discontinued non-conforming use may resume operation.

[Back to Top](#)

#### **Delegation of powers**

**18.** An authority shall, where designating employees to whom a power is to be delegated under subsection 109(3) of the Act, make that designation in writing.

[Back to Top](#)





#### **Commencement**

**19.** These regulations shall be considered to have come into force on January 1, 2001 .

©Earl G. Tucker, Queen's Printer

# Appendix B



 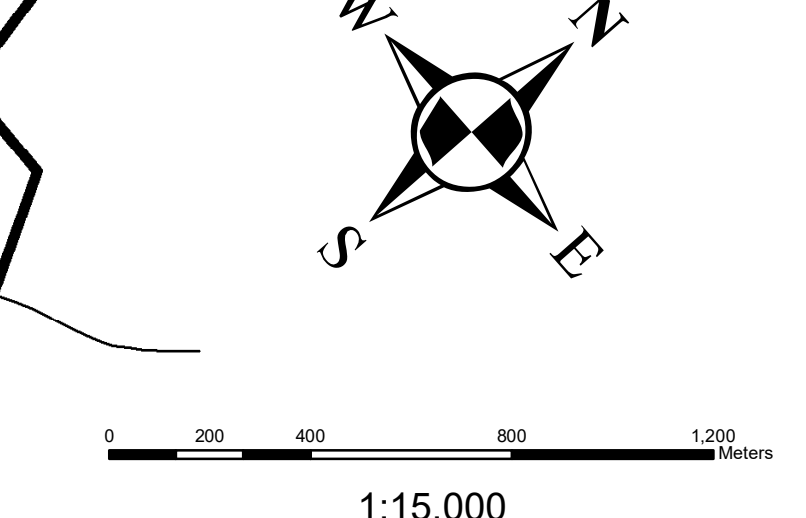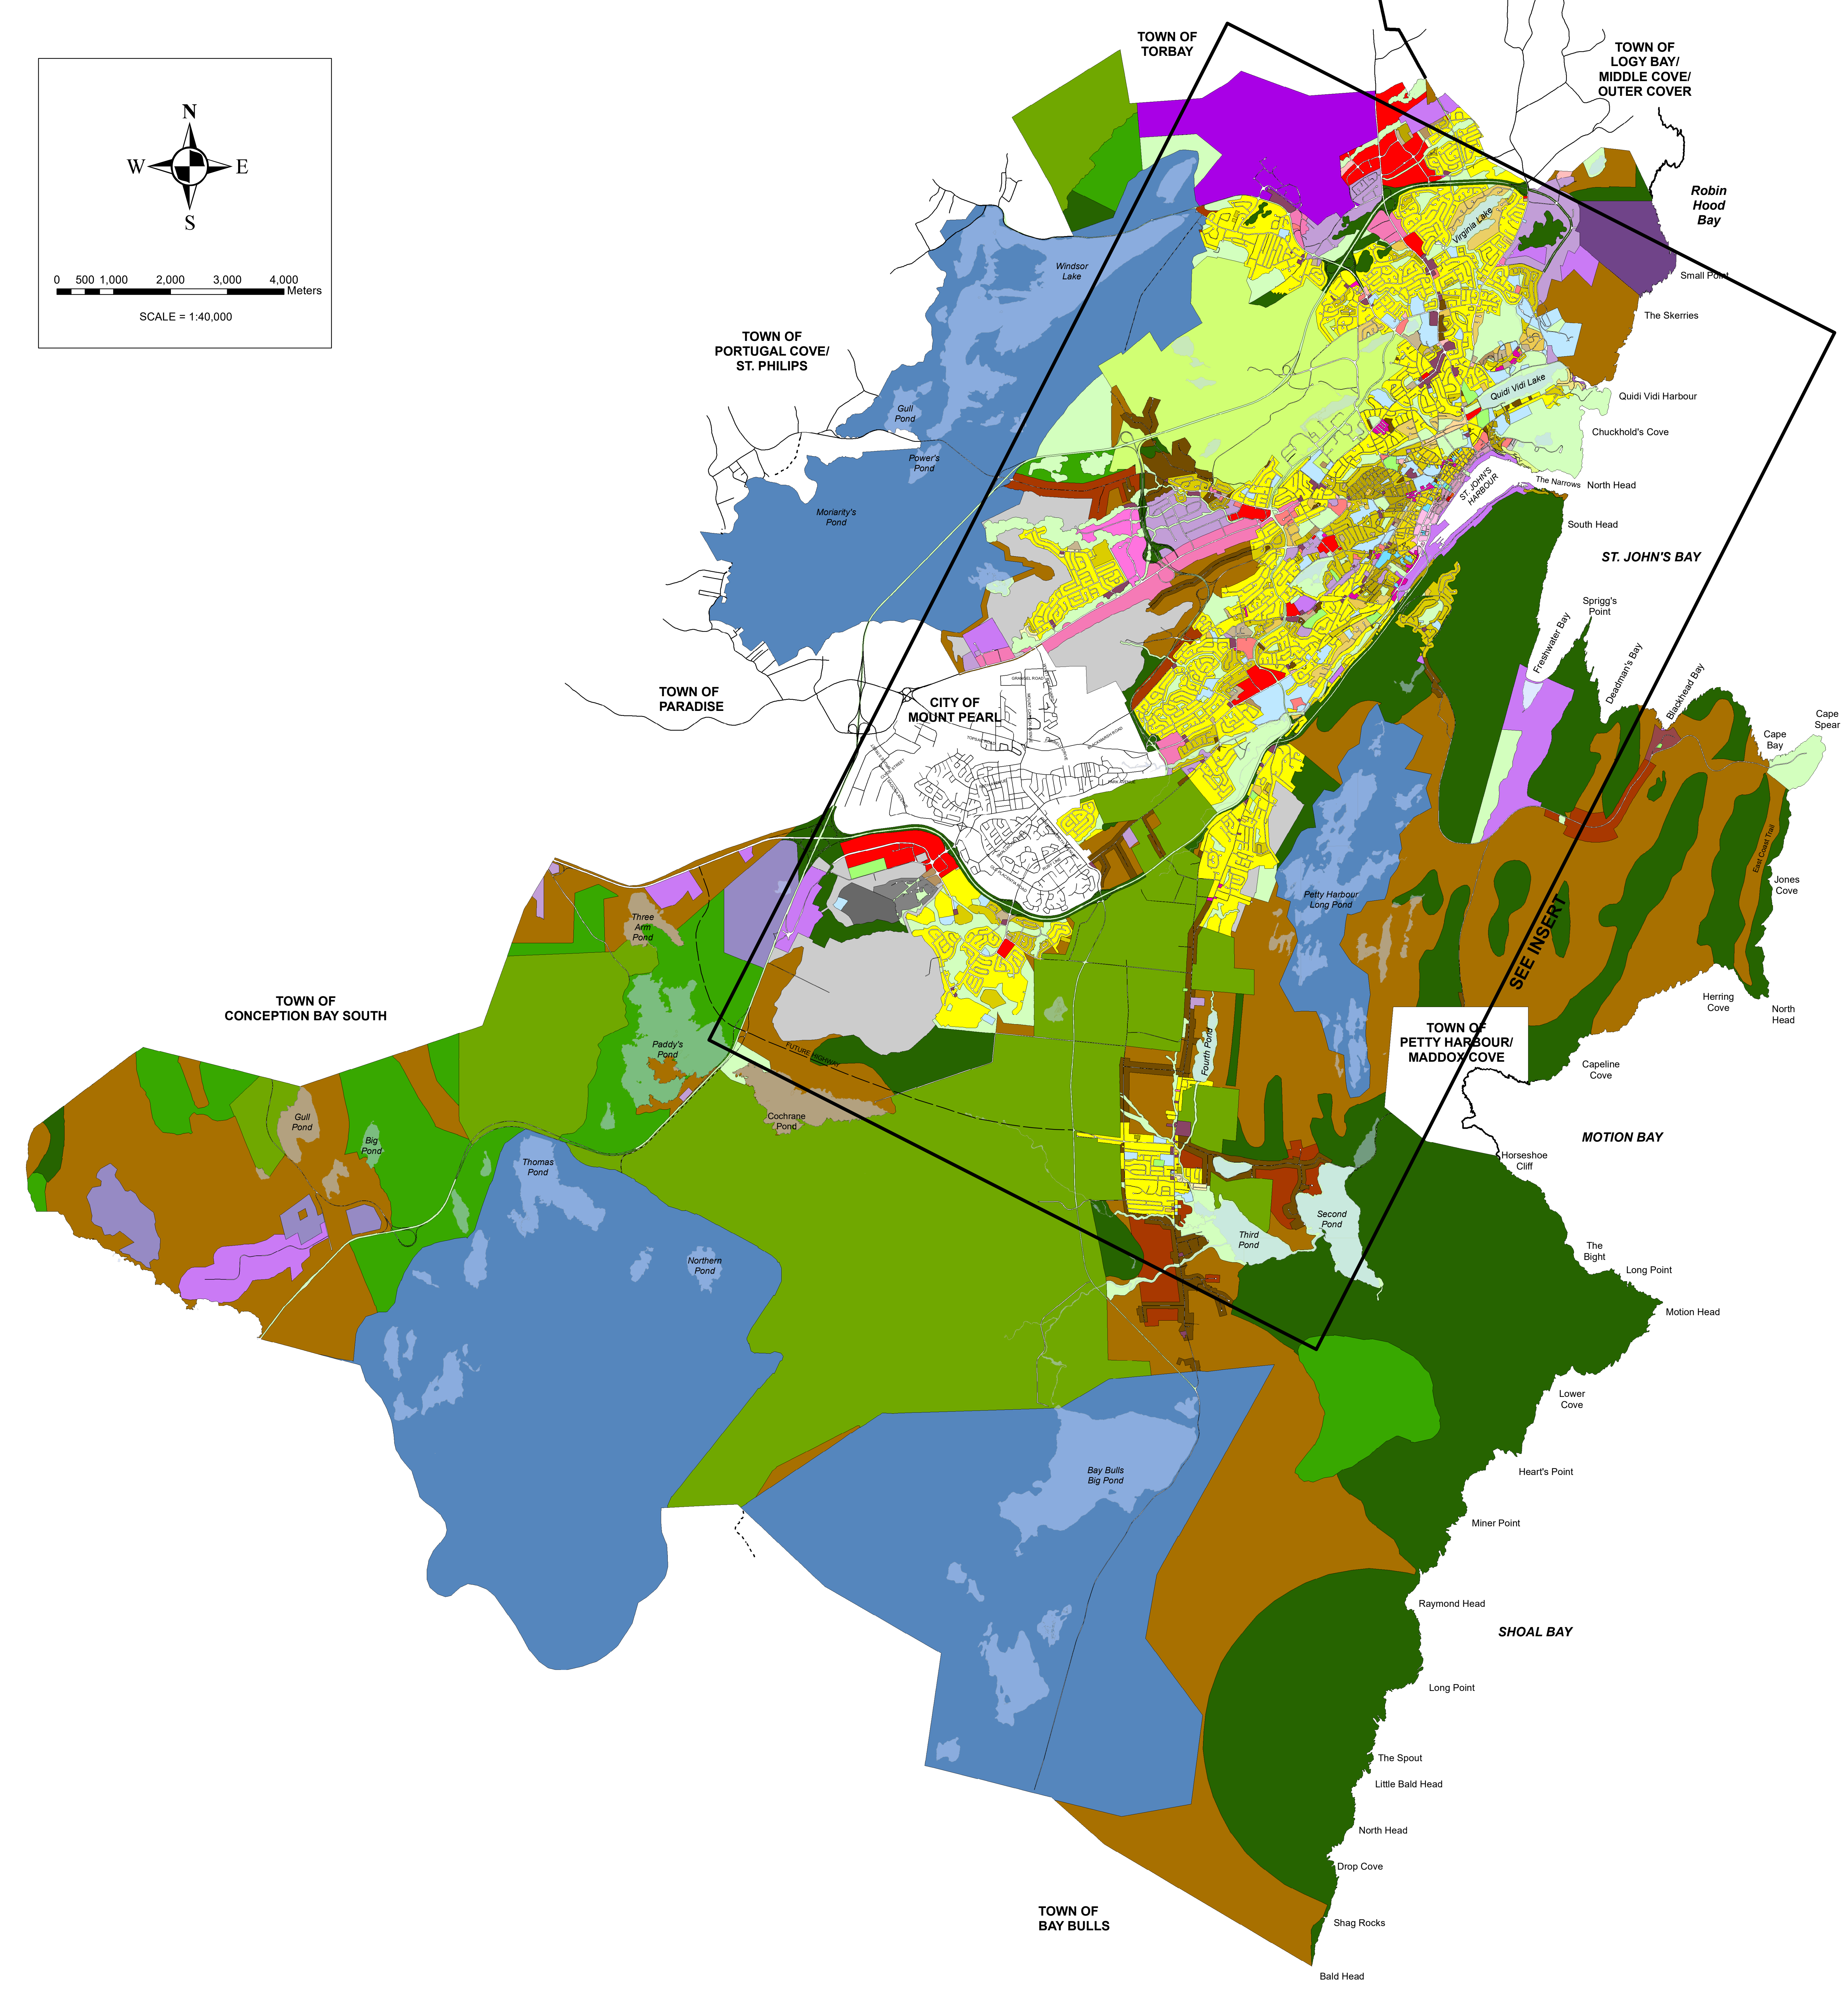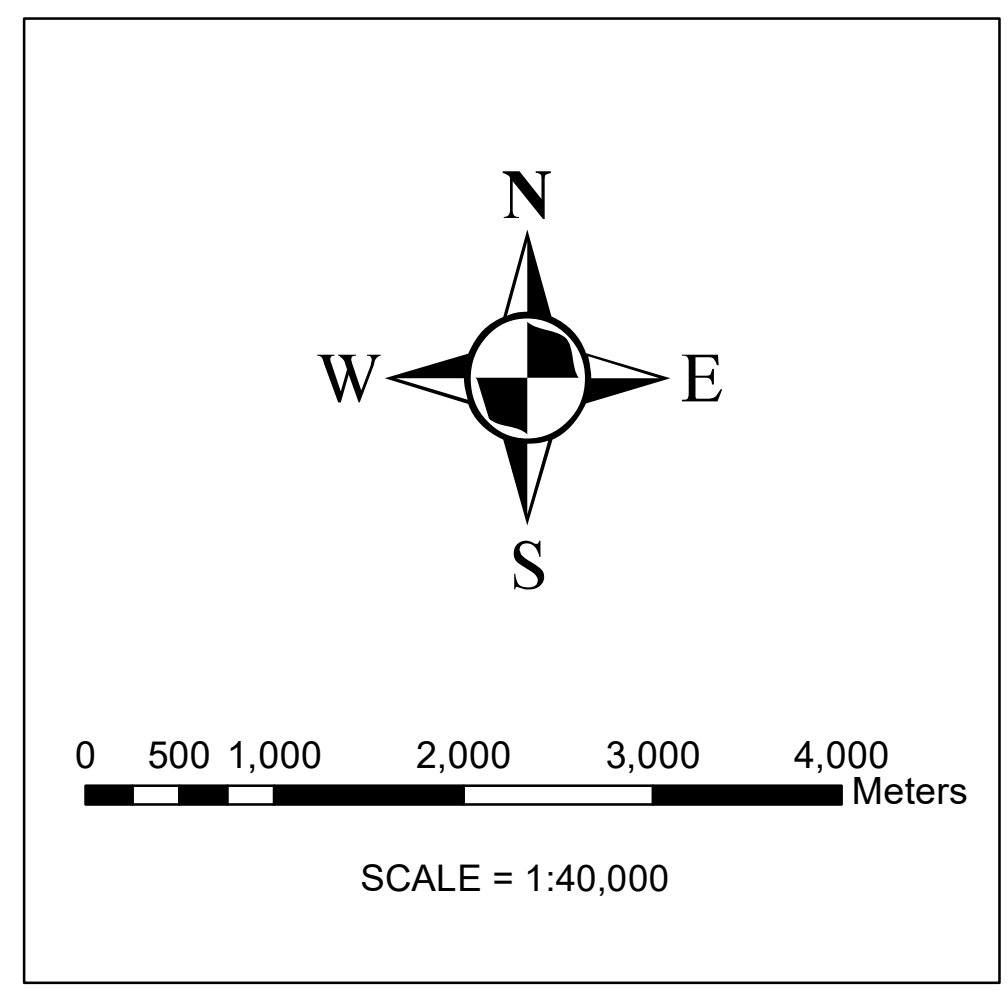

### ENVISION ST. JOHN'S DEVELOPMENT REGULATIONS ZONING MAP

- (MHP) Mini Home Park
- (PN) Pocket Neighbourhood
- (R1) Residential 1
- (R2) Residential 2
- (R2C) Residential 2 Cluster
- (R3) Residential 3
- (RB) Residential Battery
- (RD) Residential Downtown
- (RM) Residential Mixed
- (ROV) Residential Quidi Vidi
- (RRL) Residential Reduced Lot
- (RA) Residential Special
- (RA1) Residential Special 1
- (A1) Apartment 1
- (A2) Apartment 2
- (A3) Apartment 3
- (AD) Apartment Downtown
- (AS) Apartment Special
- (AHR) Apartment Harvey Road
- (APG) A. P. Parking Garage
- (AP) Commercial Atlantic Place
- (CD) Commercial Downtown
- (CDM) Commercial Downtown Mixed
- (CDM2) Commercial Downtown Mixed 2
- (CH) Commercial Highway
- (CK) Commercial Kenmount
- (CL) Commercial Local
- (CLD) Commercial Local Downtown
- (CM) Commercial Mixed
- (CN) Commercial Neighbourhood
- (CO) Commercial Office
- (COH) Commercial Office Hotel
- (CR) Commercial Regional
- (AIR) Airport
- (IC) Industrial Commercial
- (IG) Industrial General
- (IQV) Industrial Quidi Vidi
- (IS) Industrial Special
- (CAPP) C.A Pippy Park
- (CEM) Cemetery
- (INST) Institutional
- (INST-DT) Institutional Downtown
- (O) Open Space
- (AG) Agriculture
- (F) Forestry
- (MW) Mineral Working
- (RUR) Rural
- (RR) Rural Residential
- (RRI) Rural Residential Infill
- (RV) Rural Village
- (OR) Open Space Reserve
- (W) Watershed
- (CDA) Comprehensive Development Area
- (CDA1) Comprehensive Development Area 1
- (CDA3) Comprehensive Development Area 3
- (CDA4) Comprehensive Development Area 4
- (CDA5) Comprehensive Development Area 5
- (CDA7) Comprehensive Development Area 7
- (CDA8) Comprehensive Development Area 8
- (CDA9) Comprehensive Development Area 9
- (PMD) Planned Mixed Development
- (PMD1) Planned Mixed Development 1
- (PMD2) Planned Mixed Development 2

I hereby certify that this map has been prepared in accordance with the Urban and Rural Planning Act

MCFP - Ken O'Brien

Office Consolidate: Updated: May 30, 2024

Council Adoption - May 3, 2021

Council Approval - Sept. 7, 2021

Mayor - Danny Brown


City Clerk - Karen Chafe

Date of Gazetteing - Nov. 5, 2021

**ST. JOHN'S**

# Appendix C






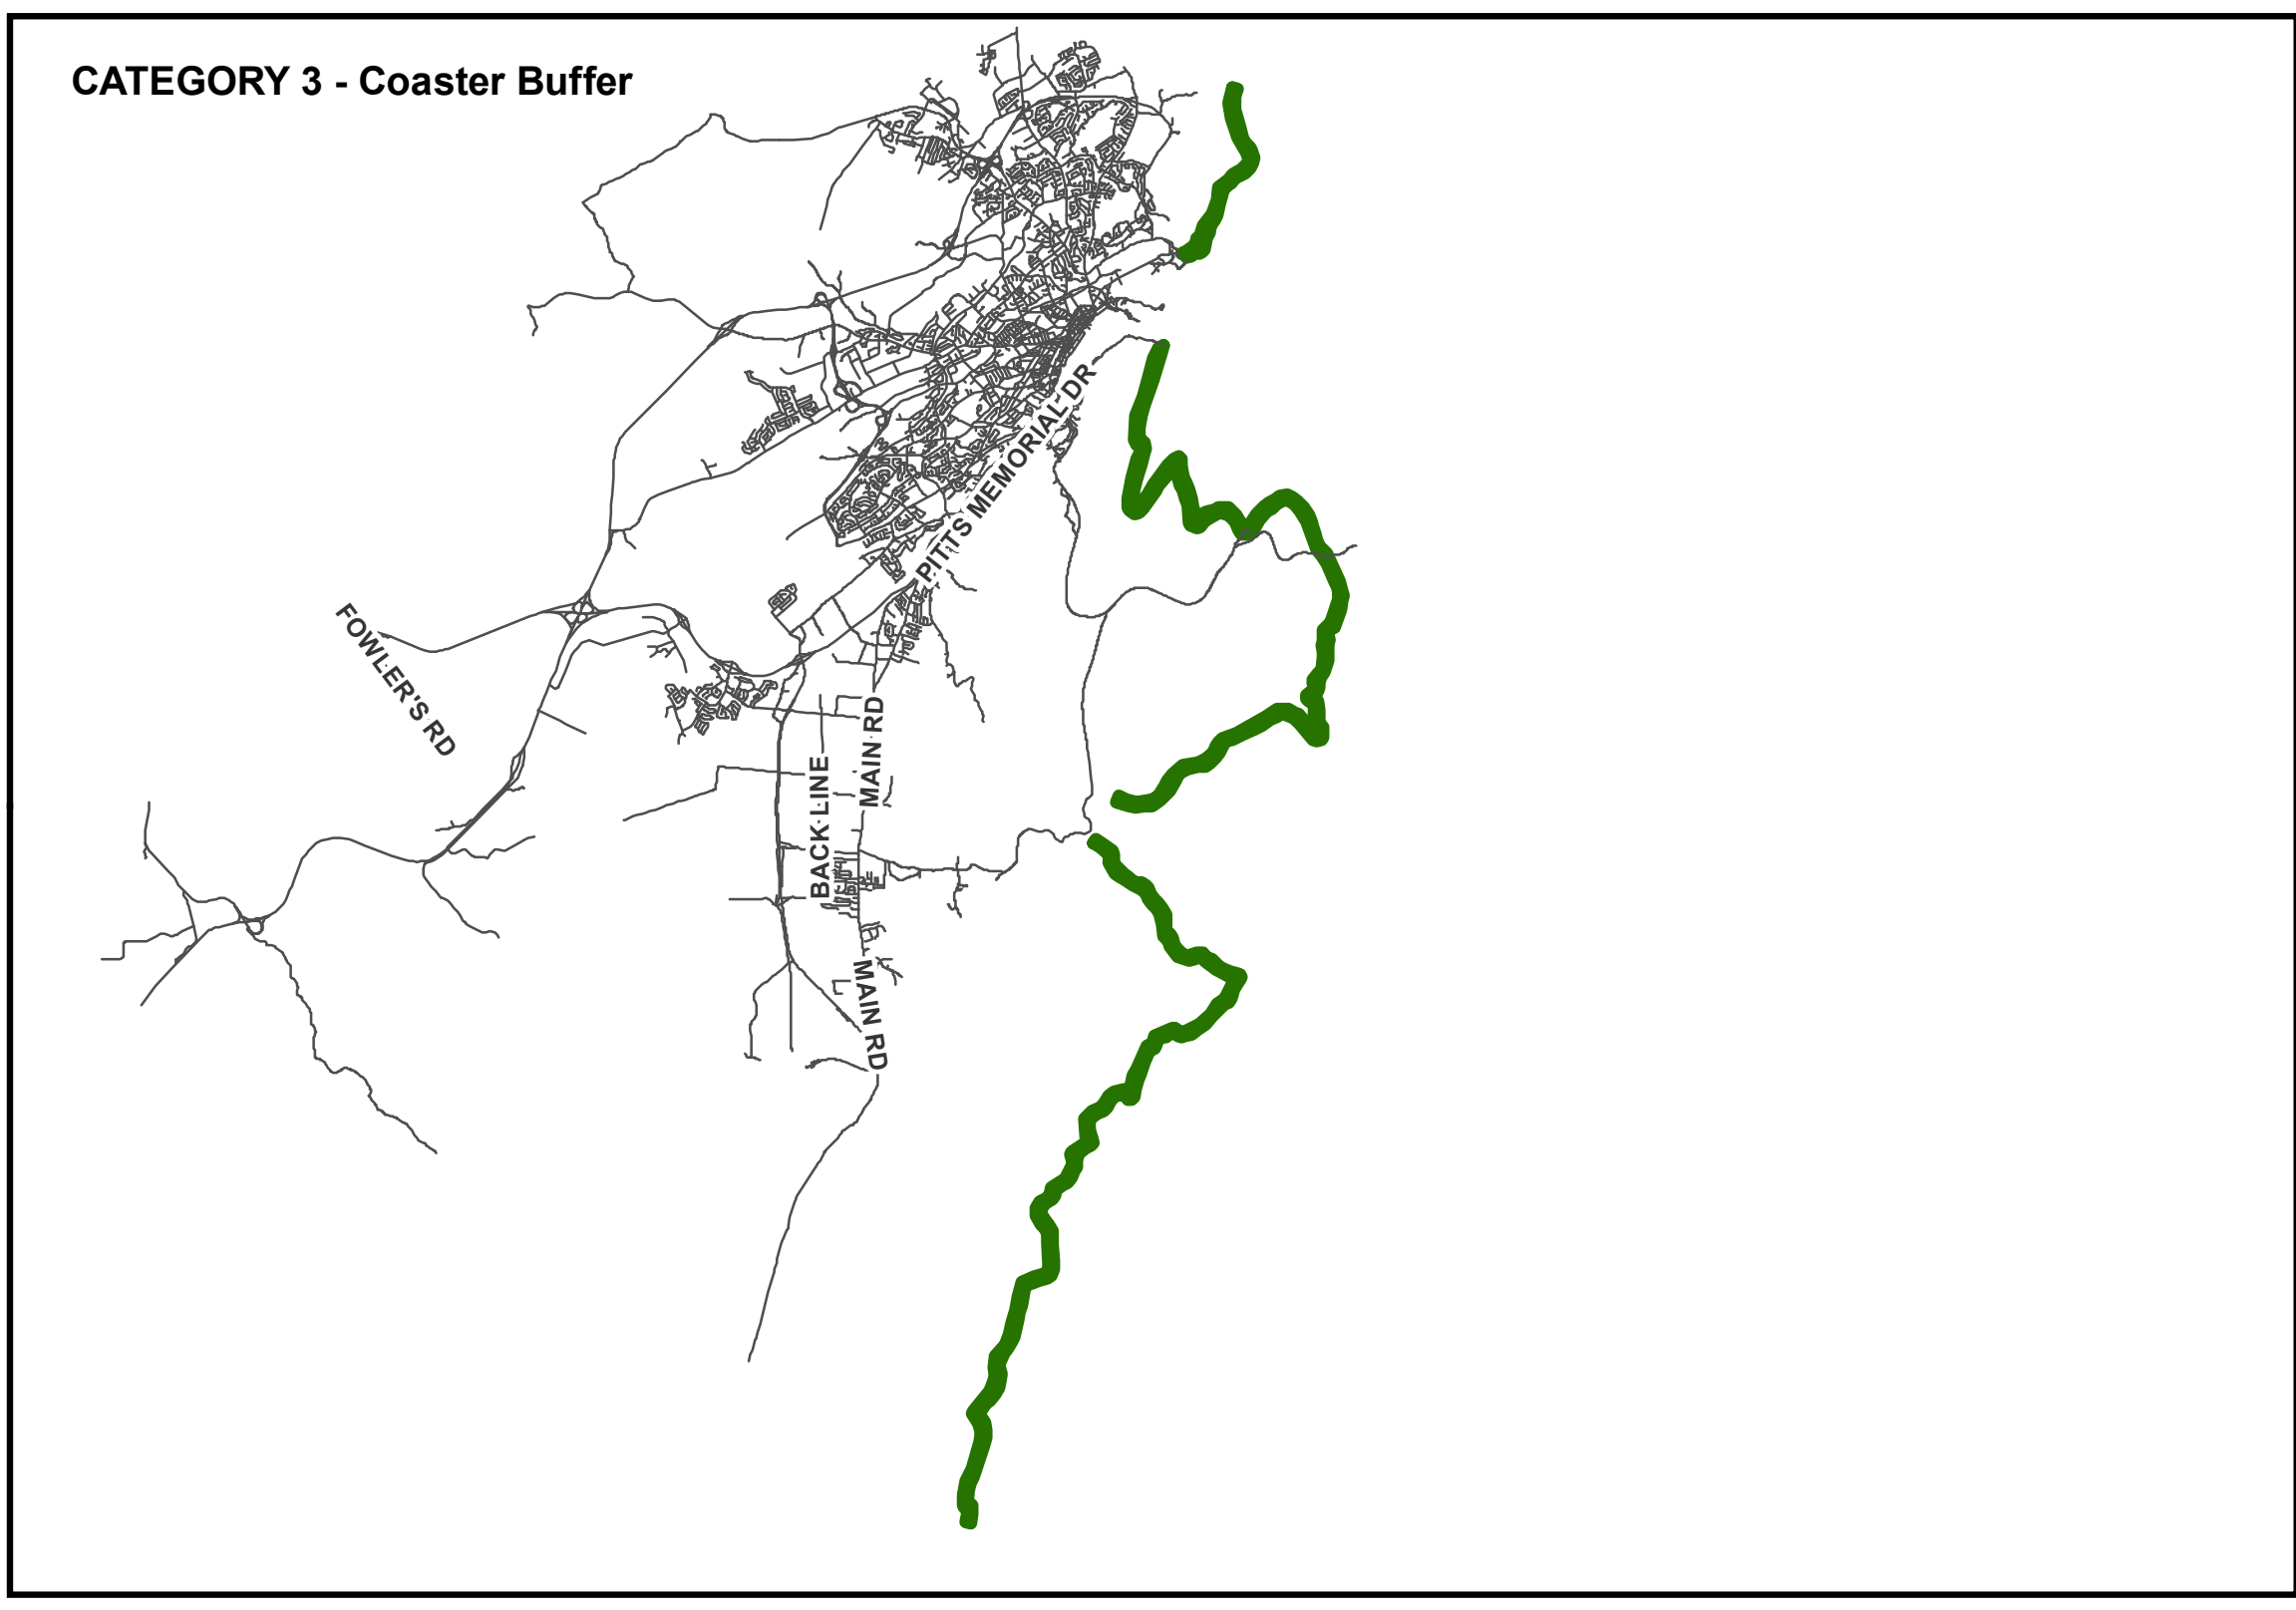


MAP 1


## ENVISION ST. JOHN'S DEVELOPMENT REGULATIONS

### ARCHAEOLOGICAL AREAS

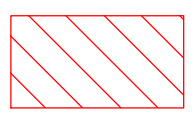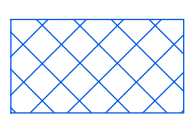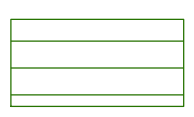	CATEGORY 1
	CATEGORY 2
	CATEGORY 3 - Coastal Buffer

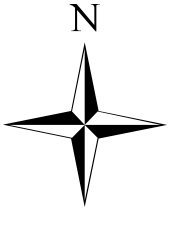


N

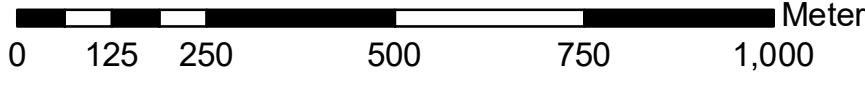


0 125 250 500 750 1,000 Meters

**ST. JOHN'S**

April 2021

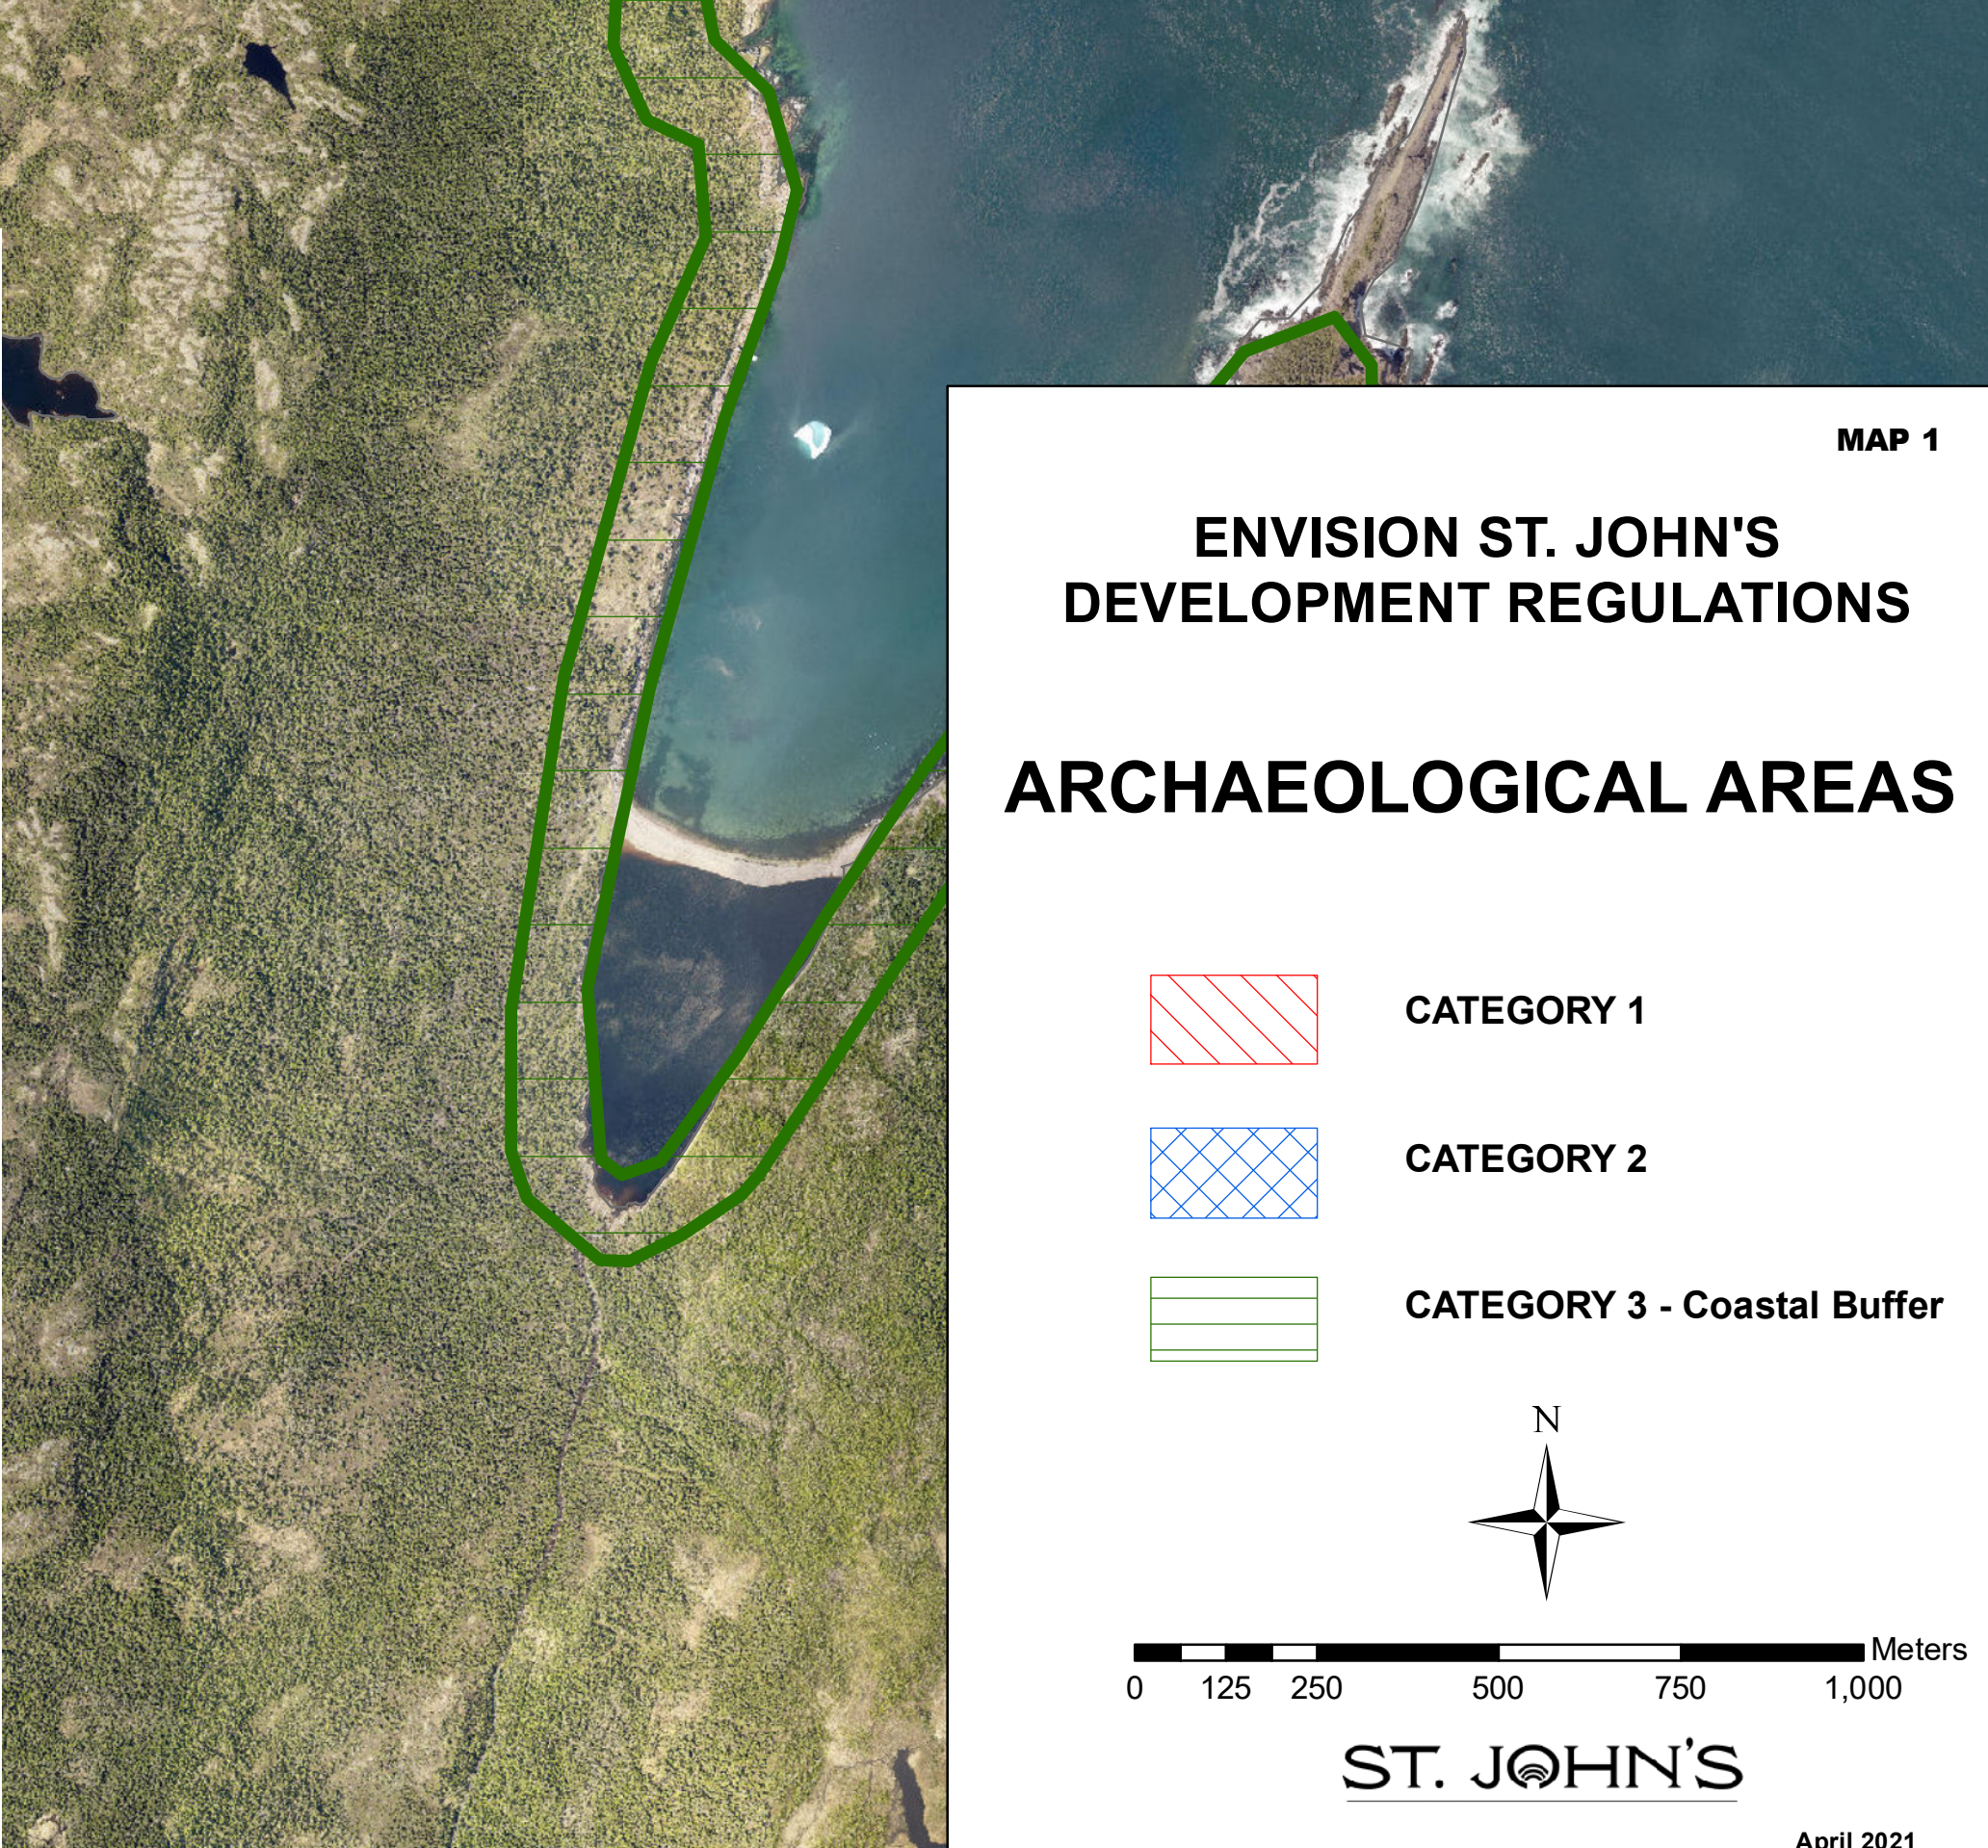

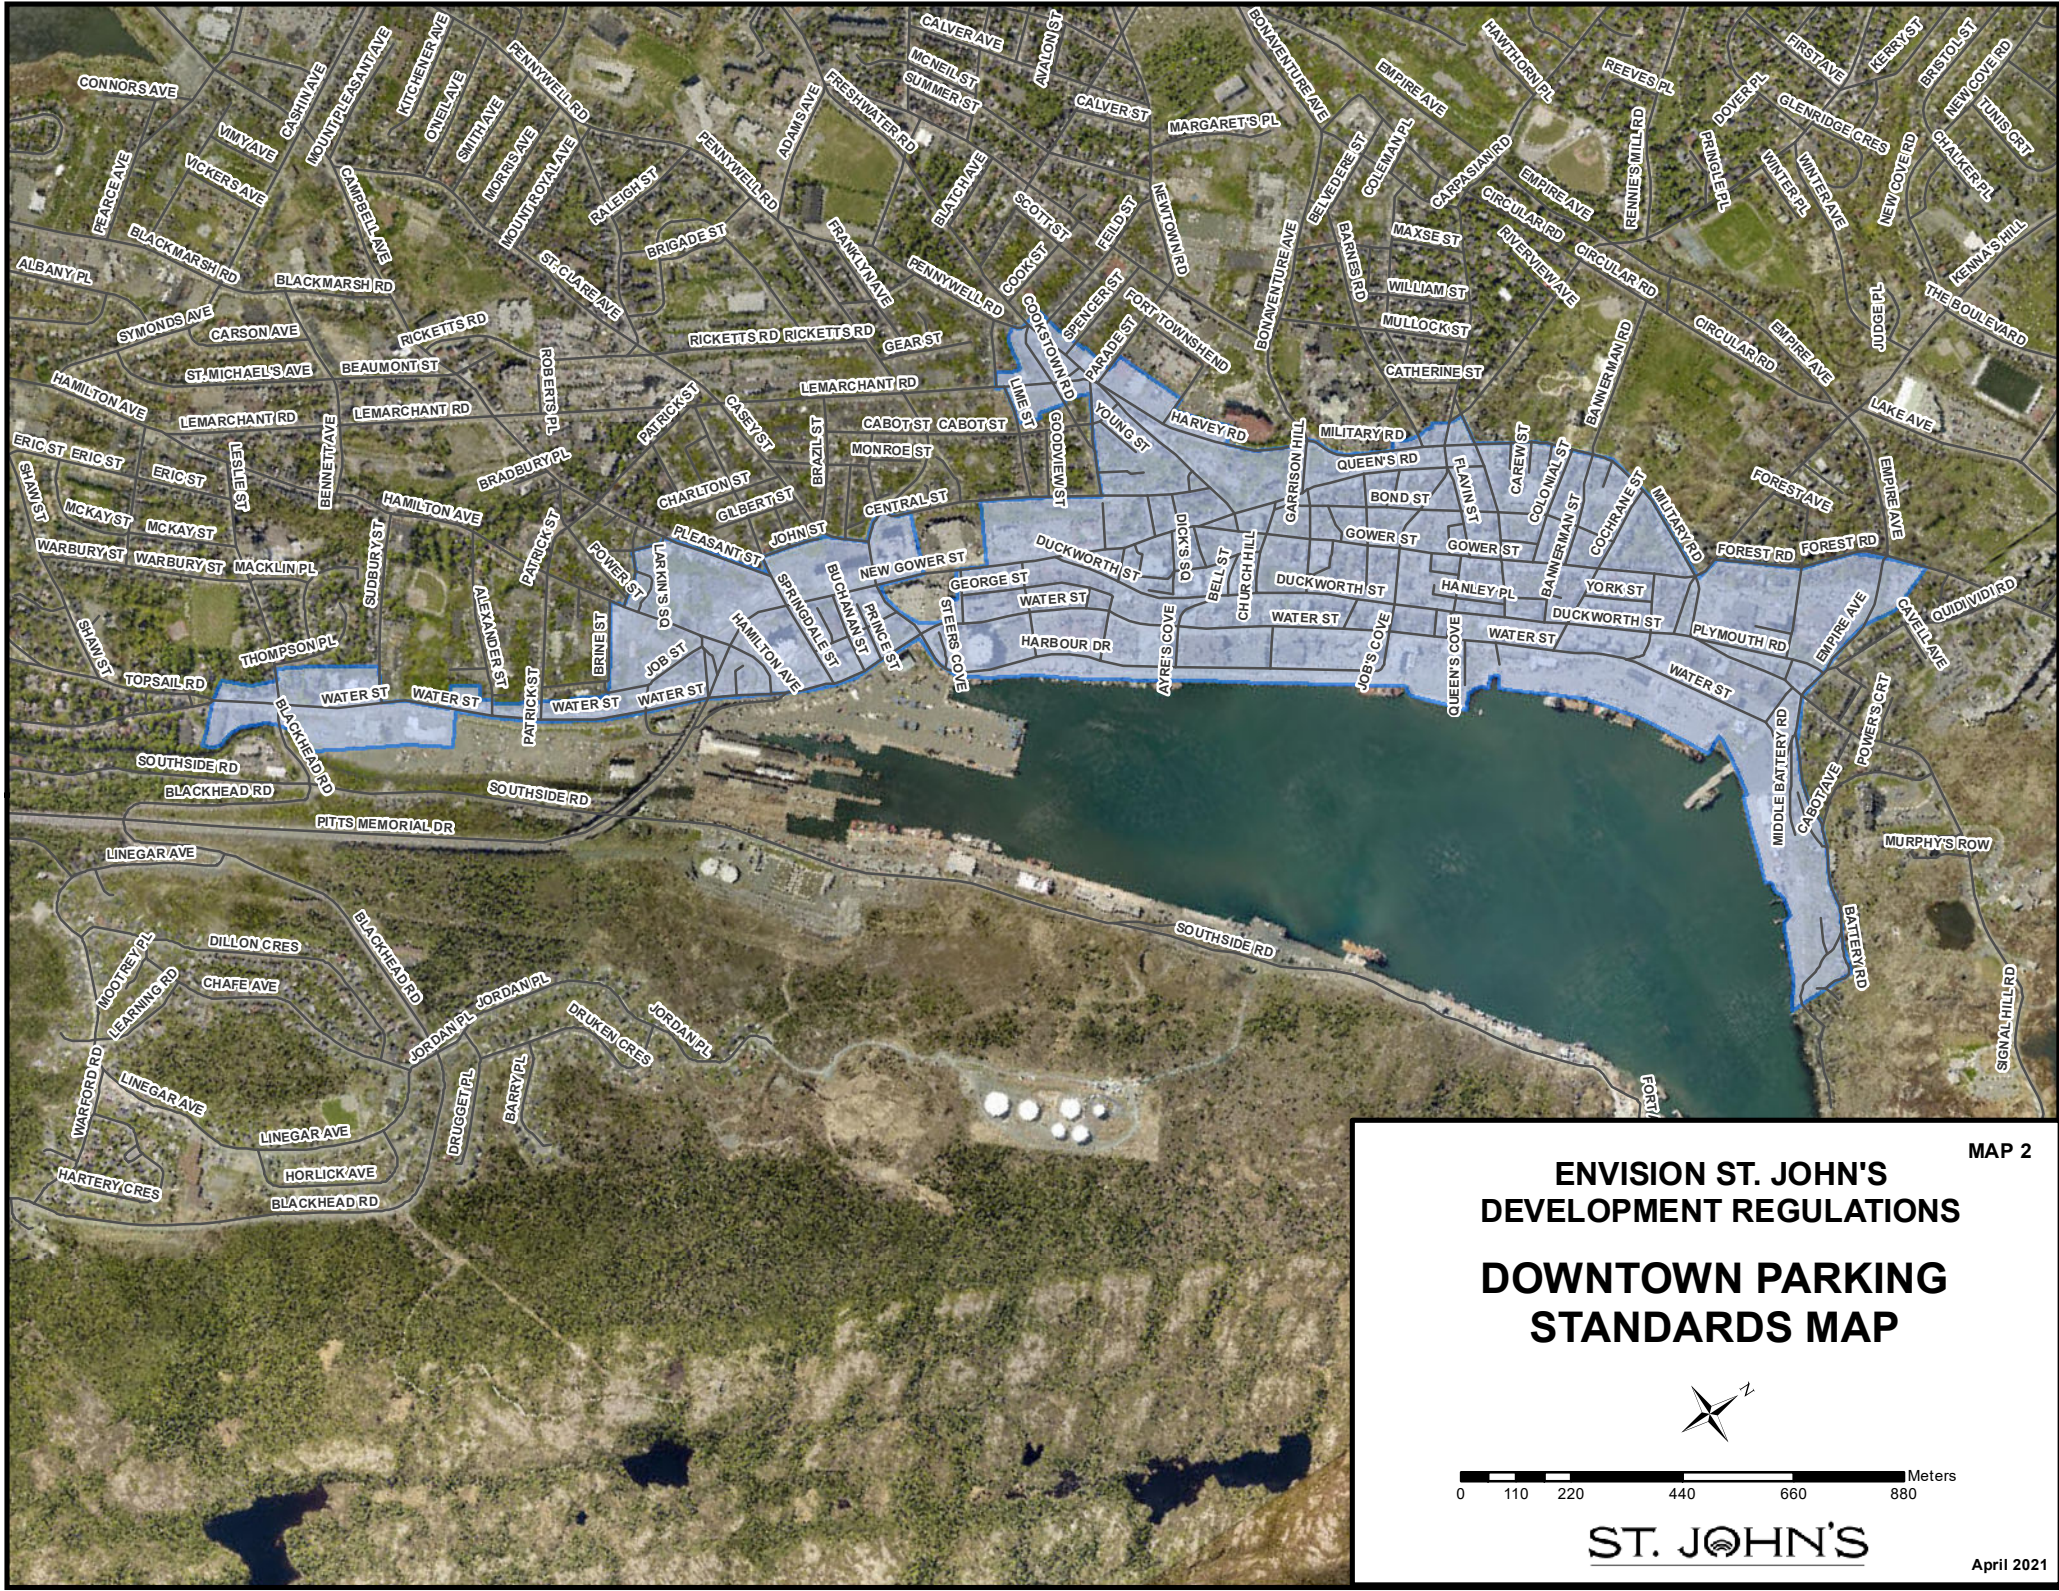

# ENVISION ST. JOHN'S DEVELOPMENT REGULATIONS DOWNTOWN PARKING STANDARDS MAP



0 110 220 440 660 880 Meters

ST. JOHN'S



ELIZABETH AVE

EXETER AVE

ALLANDALE RD

ROWAN PL

ROWAN ST

CHURCHILL SQ


MILBANKE ST EXTEN

PINE BUD AVE

ENVISION ST. JOHN'S  
DEVELOPMENT REGULATIONS


MAP 3

**CHURCHILL SQUARE  
RETAIL AREA**

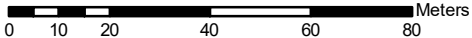

**ST. JOHN'S**

April 2021

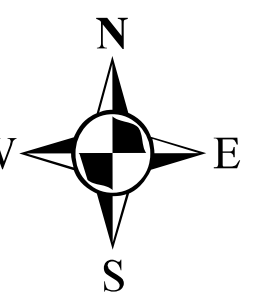

TOWN OF PORTUGAL COVE/  
ST. PHILLIPS

TOWN OF TORBAY

TOWN OF LOGY BAY/  
MIDDLE COVE/  
OUTER COVE

TOWN OF PARADISE

CITY OF MOUNT PEARL

TOWN OF CONCEPTION BAY SOUTH

TOWN OF PETTY HARBOUR/  
MADDOX COVE

TOWN OF BAY BULLS

I hereby certify that this amendment has been prepared in accordance with the Urban and Rural Planning Act.

M.C.I.P. signature and seal

Mayor

City Clerk

Council Adoption

Provincial Registration

MAP 4  
ENVISION ST. JOHN'S  
DEVELOPMENT REGULATIONS  
WATERWAYS & WETLANDS

PROTECTED PUBLIC WATER SUPPLY WATERSHED

WETLAND CLASSIFICATIONS


- BOG
- FEN
- MARSH
- GALWAY WETLAND
- OPEN WATER
- SWAMP
- BUFFER



ST. JOHN'S

April 2021



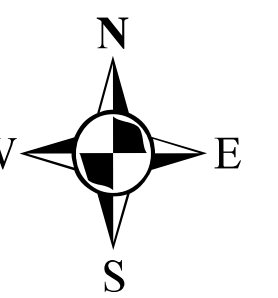

TOWN OF TORBAY

TOWN OF LOGY BAY/  
MIDDLE COVE/  
OUTER COVE

TOWN OF PORTUGAL COVE/  
ST. PHILLIPS

TOWN OF PARADISE




CITY OF MOUNT PEARL


TOWN OF CONCEPTION BAY SOUTH

TOWN OF PETTY HARBOUR/  
MADDOX COVE

TOWN OF BAY BULLS

ENVISION ST. JOHN'S  
DEVELOPMENT REGULATIONS  
WATERWAYS AND  
FLOOD HAZARD AREAS

-  MUNICIPAL BOUNDARY
-  WATERWAYS AND PONDS
-  FLOOD HAZARD AREAS

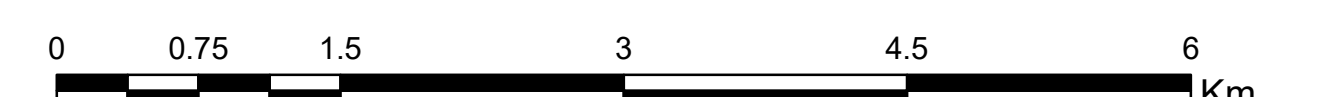

ST. JOHN'S

MAP 5

October 2022

I hereby certify that this amendment  
has been prepared in accordance with  
the Urban and Rural Planning Act.


M.C.I.P. signature and seal


Mayor

City Clerk

Council Adoption


Provincial Registration

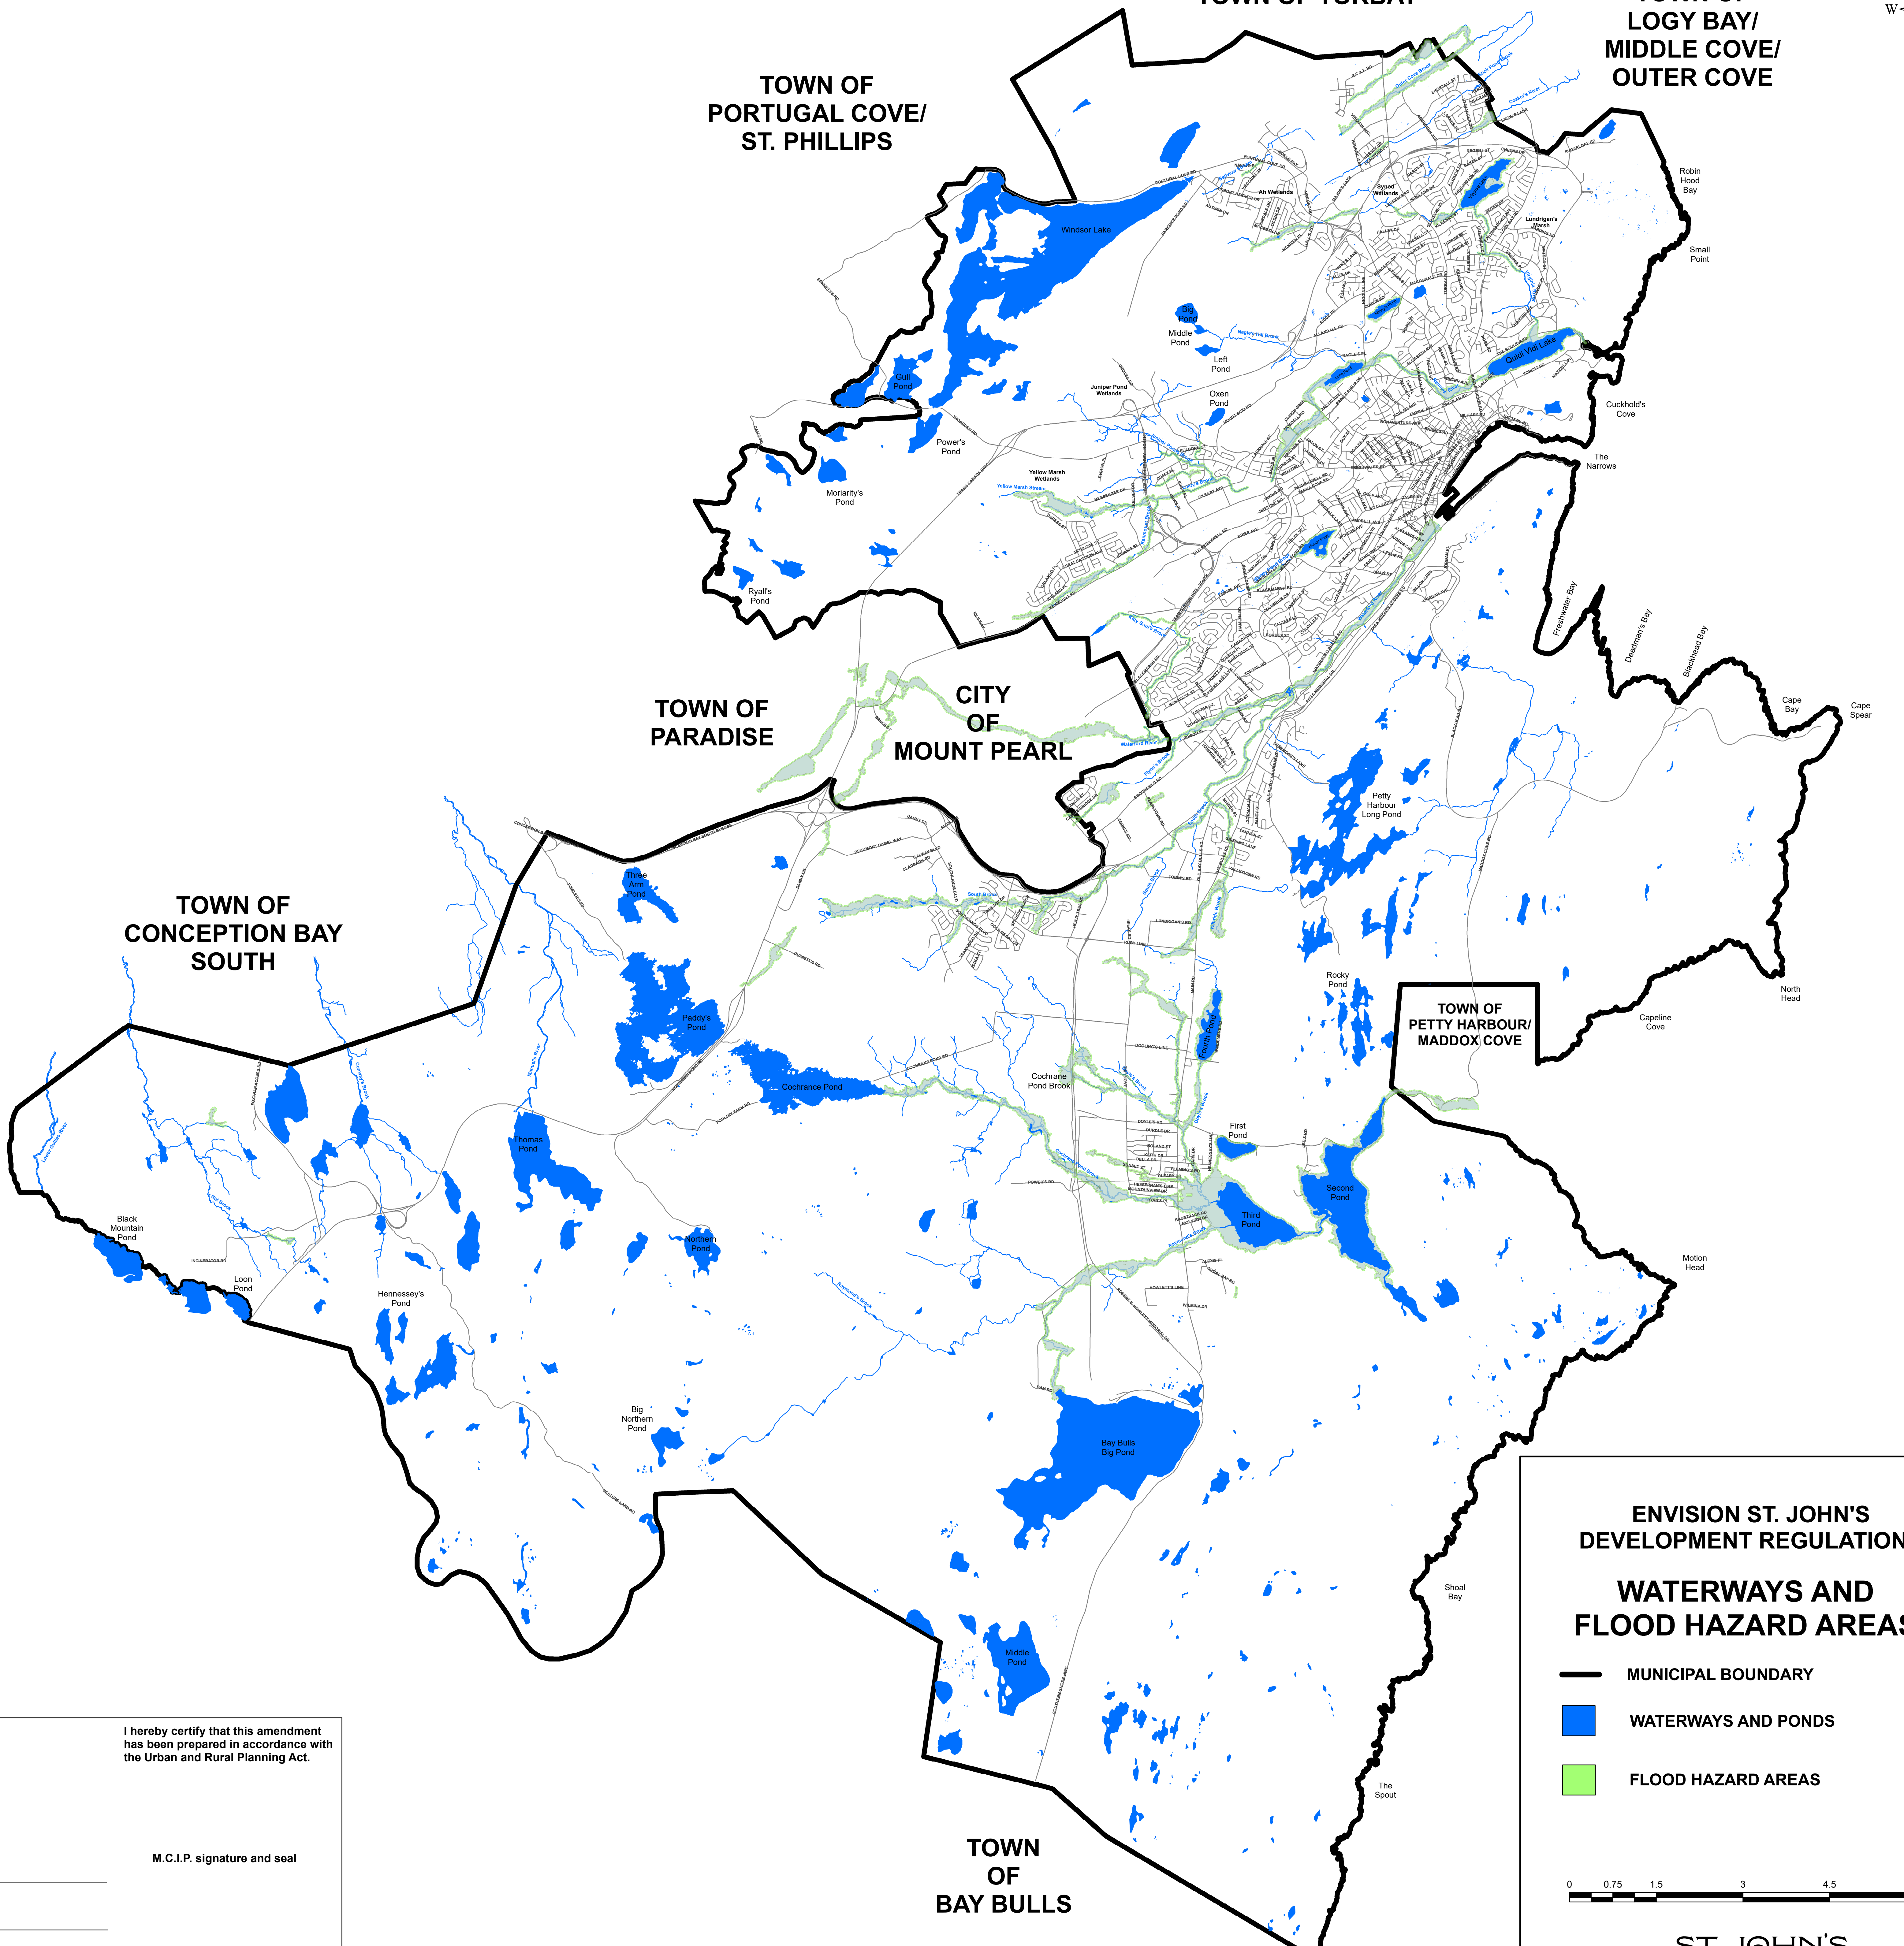

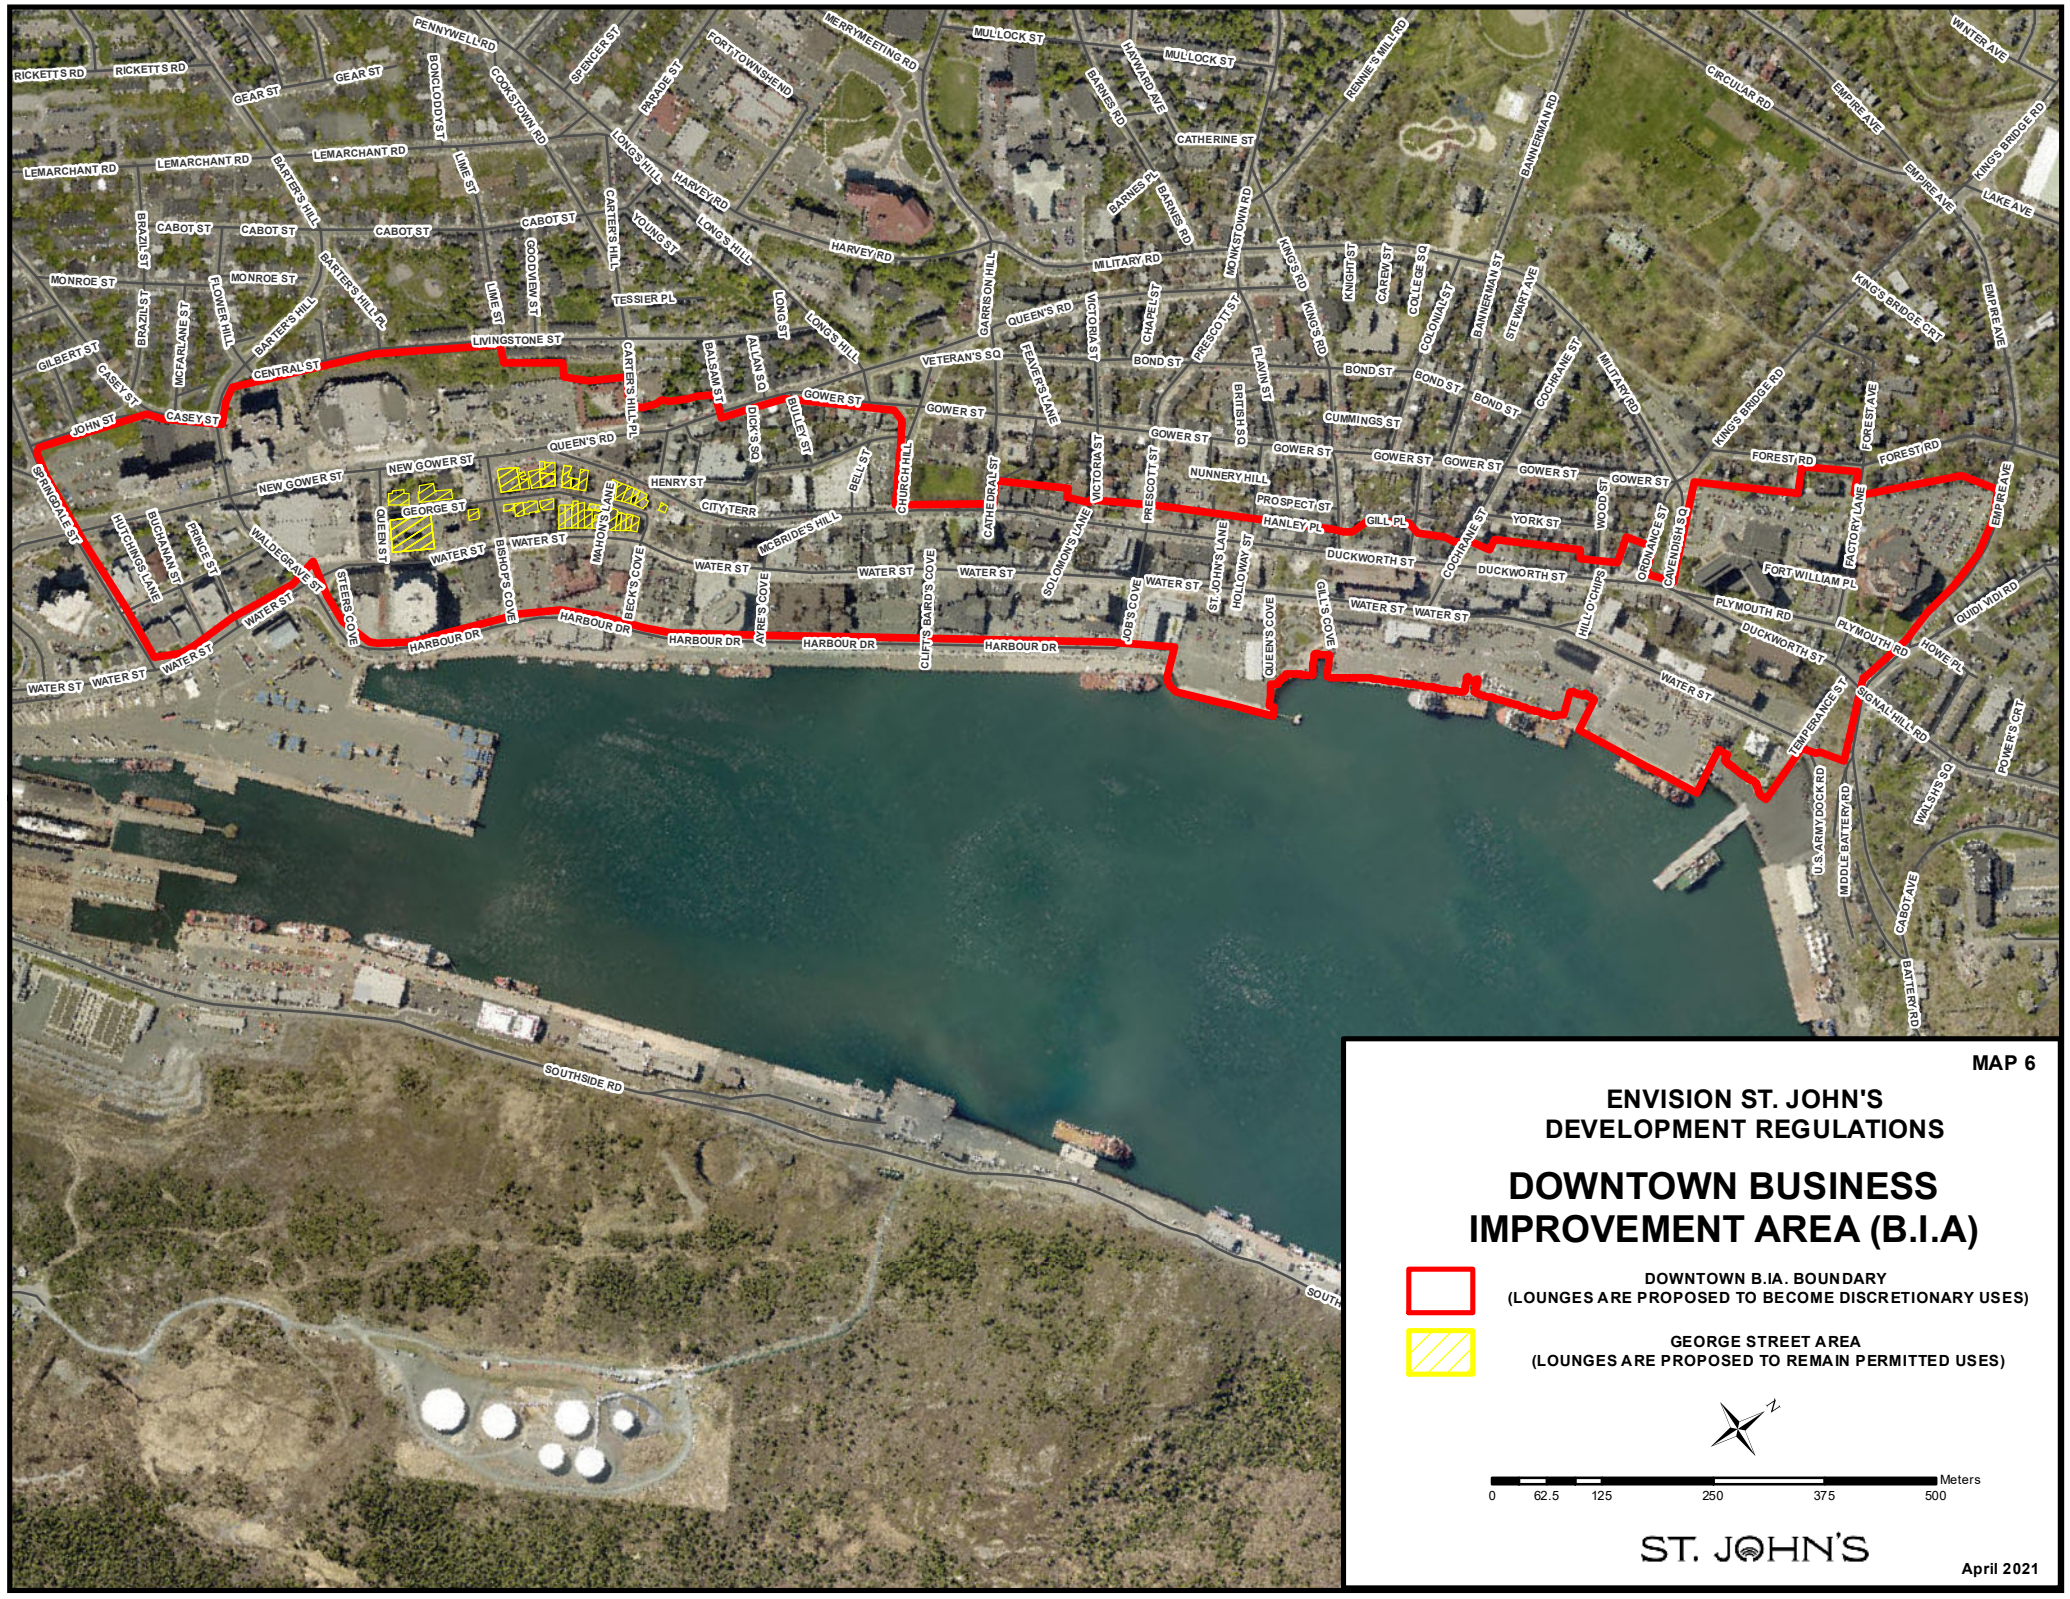


**ENVISION ST. JOHN'S  
DEVELOPMENT REGULATIONS  
DOWNTOWN BUSINESS  
IMPROVEMENT AREA (B.I.A)**

- DOWNTOWN B.I.A. BOUNDARY  
(LOUNGES ARE PROPOSED TO BECOME DISCRETIONARY USES)
- GEORGE STREET AREA  
(LOUNGES ARE PROPOSED TO REMAIN PERMITTED USES)

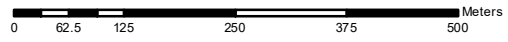

# INTENSIFICATION AREAS

- #1 Newfoundland Drive & Torbay Road Intersection
- #2 Macdonald Drive, Torbay Road, Elizabeth Avenue, New Cove Road, Portugal Cove Road
- #3 LeMarchant Road, Bennett Avenue, Beaumont Street, Campbell Avenue, Pleasant Street, Patrick Street, Hamilton Avenue and LeMarchant Road from Bennett Avenue to Carter's Hill
- #4 Adams Avenue, Pennywell Road, Freshwater Road, Keane Place
- #5 Ropewalk Lane, Pennywell Road, Campbell Avenue, Cashin Avenue, Mundy Pond Road
- #6 Water Street from Leslie Street to Job Street
- #7 Topsail Road from Cowan Avenue to Columbus Drive and Topsail Road, Columbus Drive, Waterford Bridge Road, Cowan Avenue
- #8 Topsail Road - City of St. John's boundary to Burgeo Street

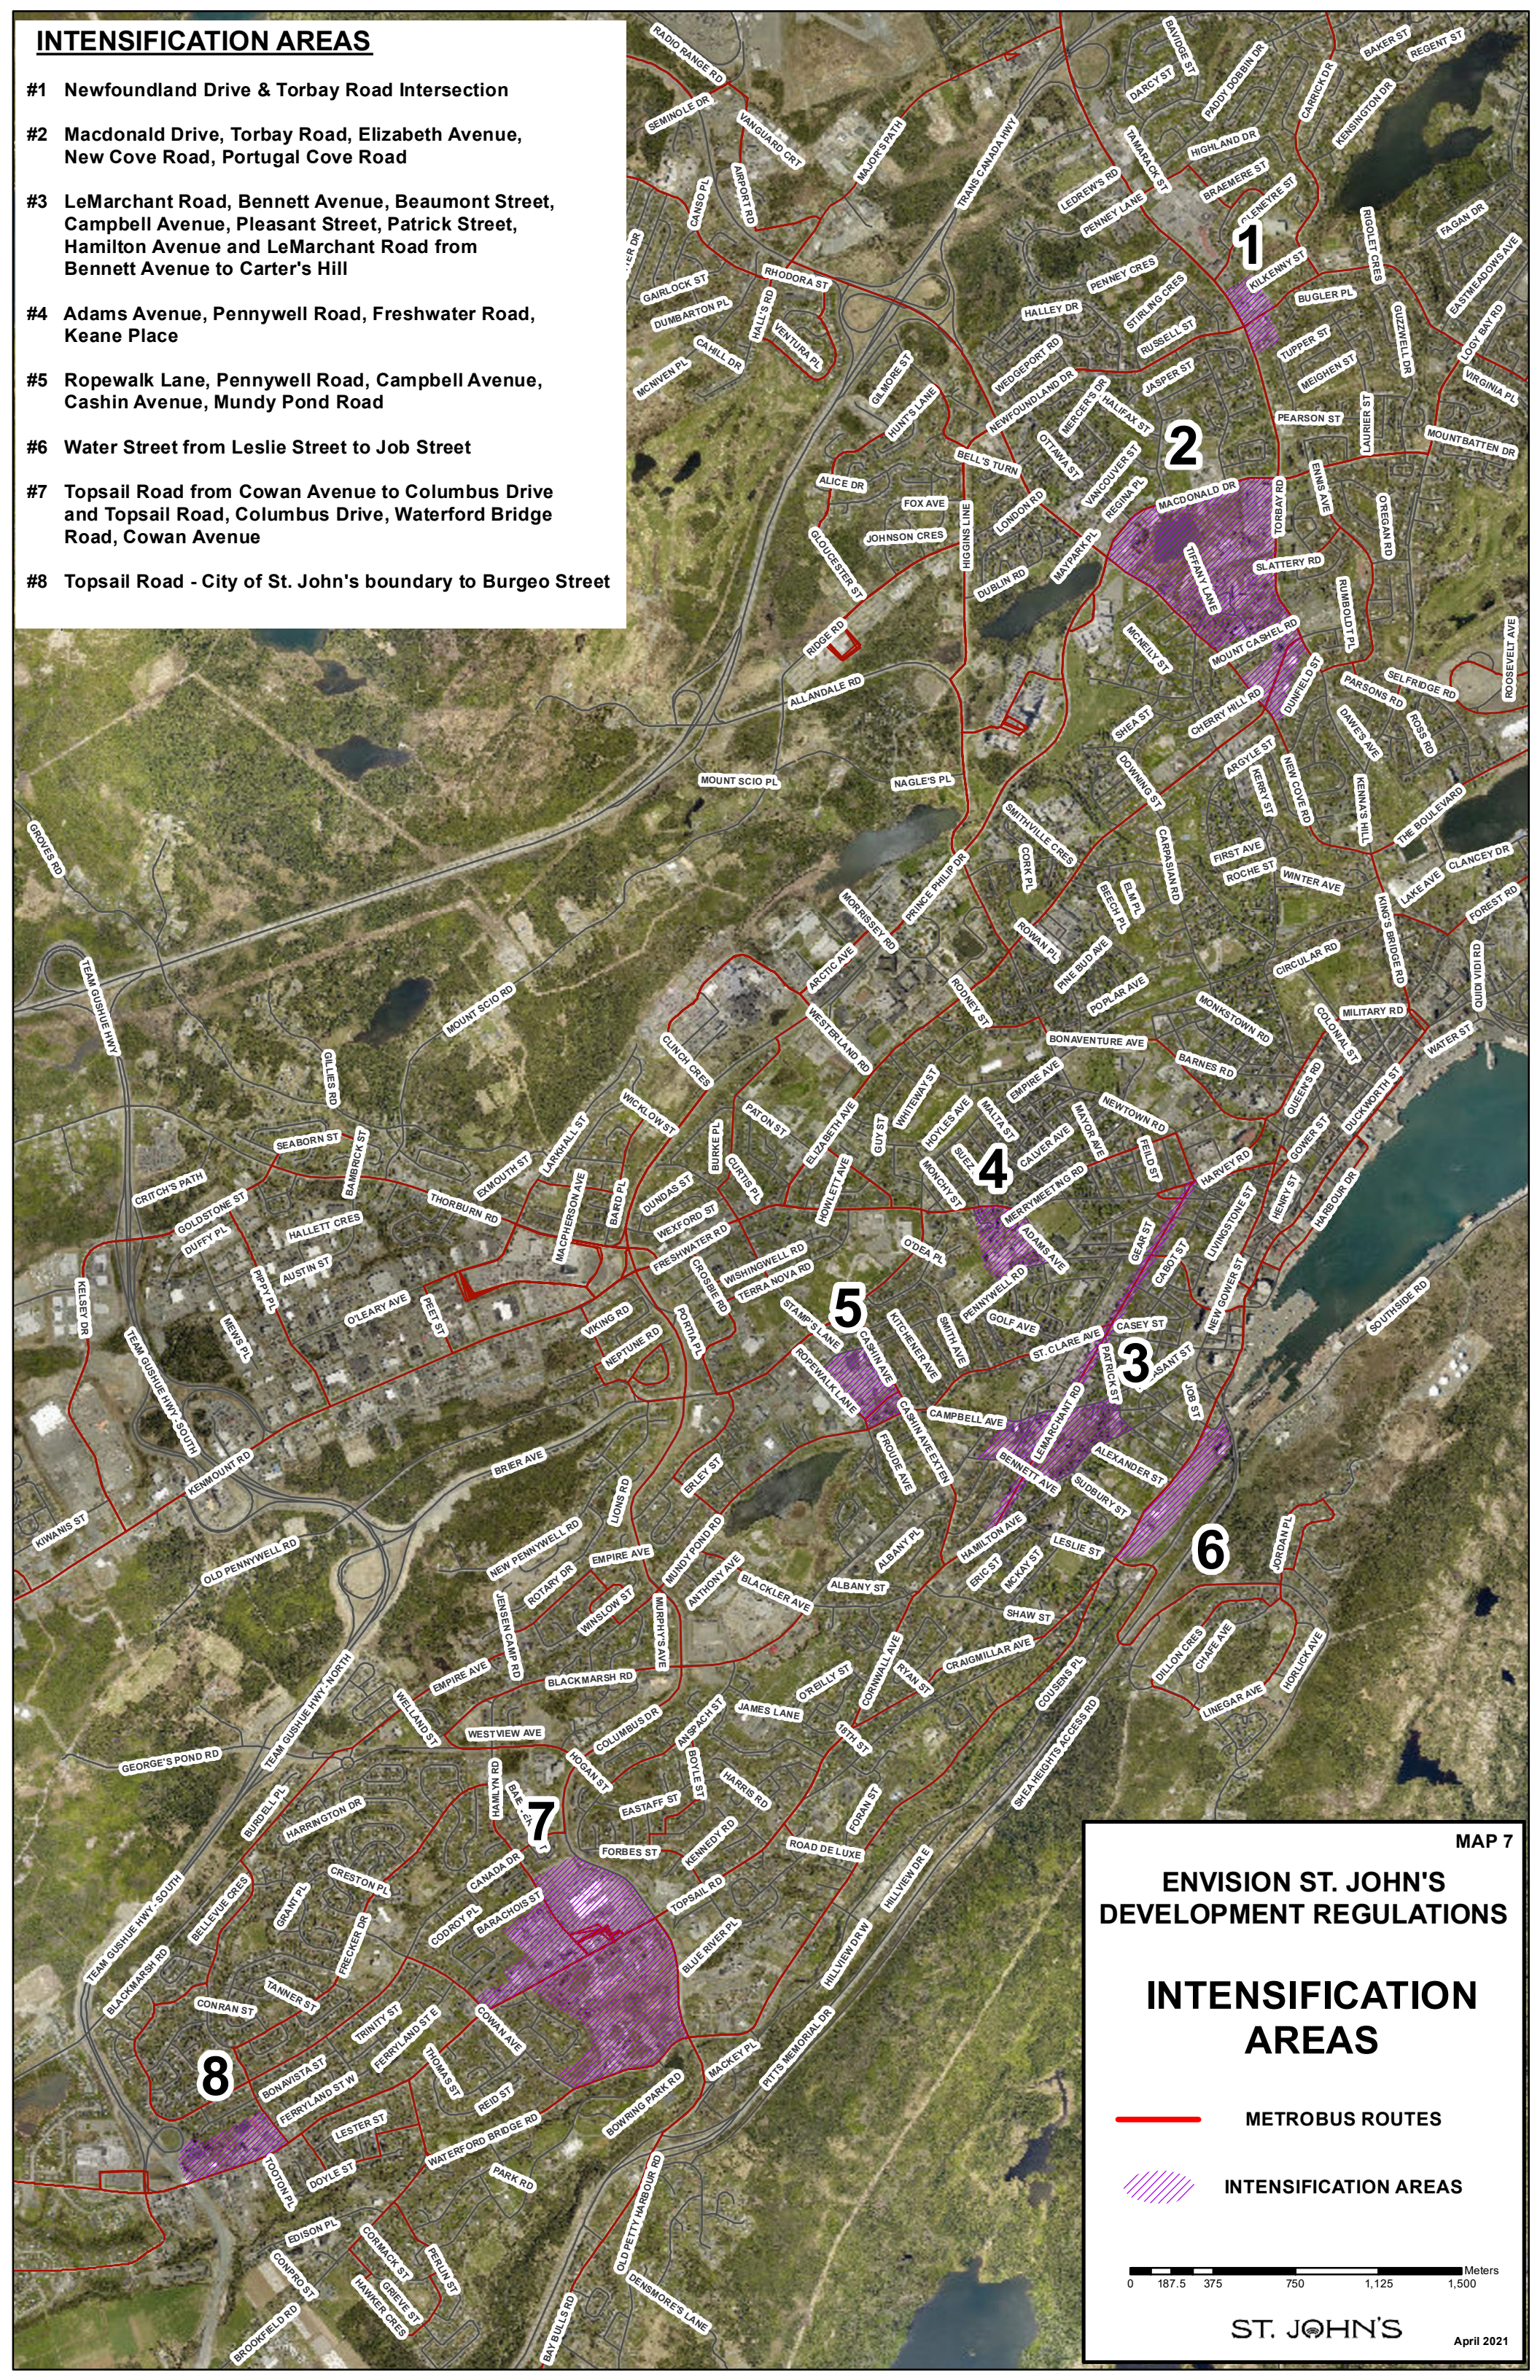

MAP 7

## ENVISION ST. JOHN'S DEVELOPMENT REGULATIONS

# INTENSIFICATION AREAS



METROBUS ROUTES

INTENSIFICATION AREAS

0 187.5 375 750 1,125 1,500 Meters

**ST. JOHN'S**

April 2021

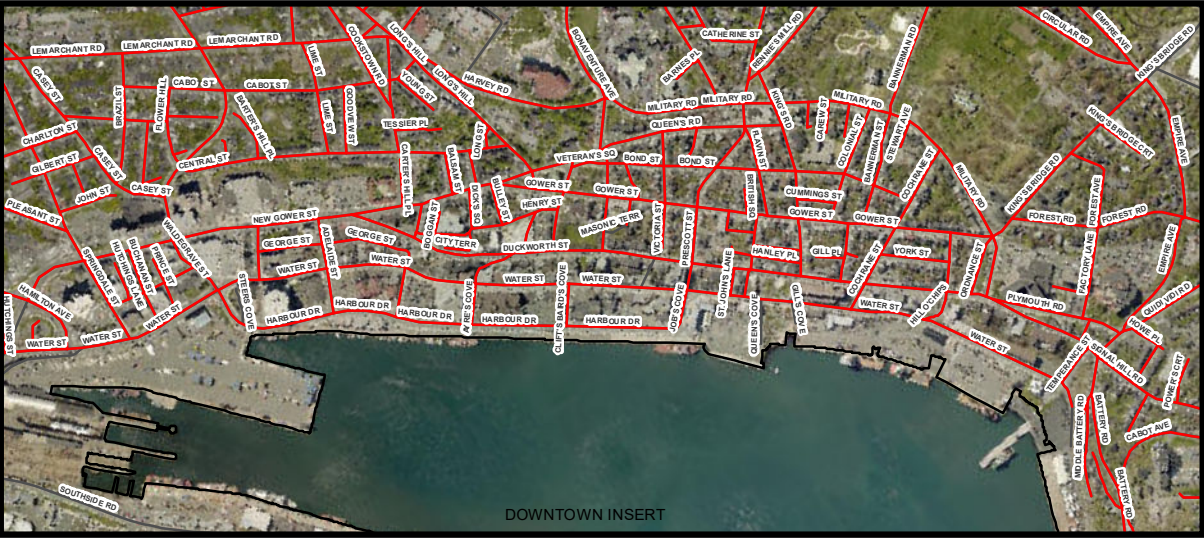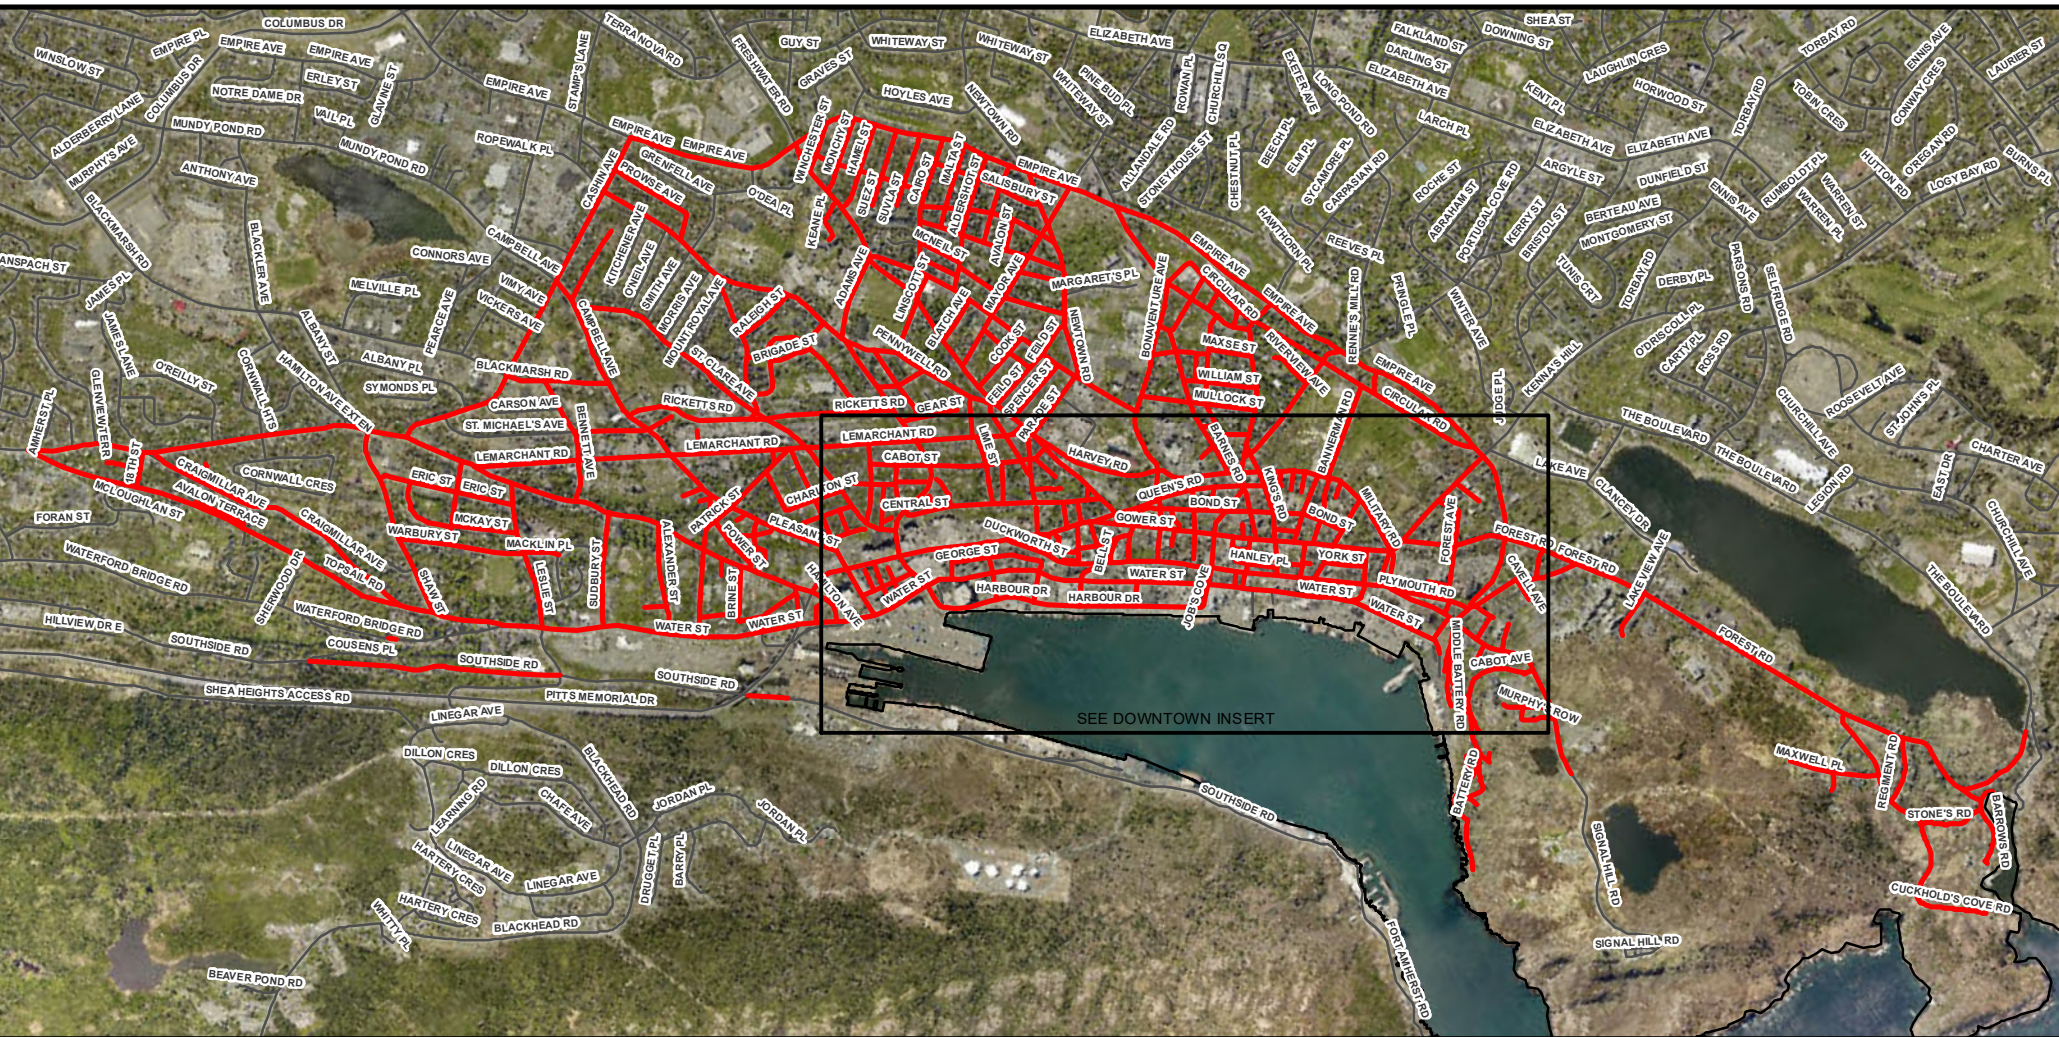

DOWNTOWN INSERT


MAP 8

## ENVISION ST. JOHN'S DEVELOPMENT REGULATIONS


# DOWNTOWN SNOW REMOVAL AREA

ST. JOHN'S

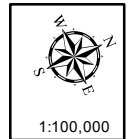


April 2021

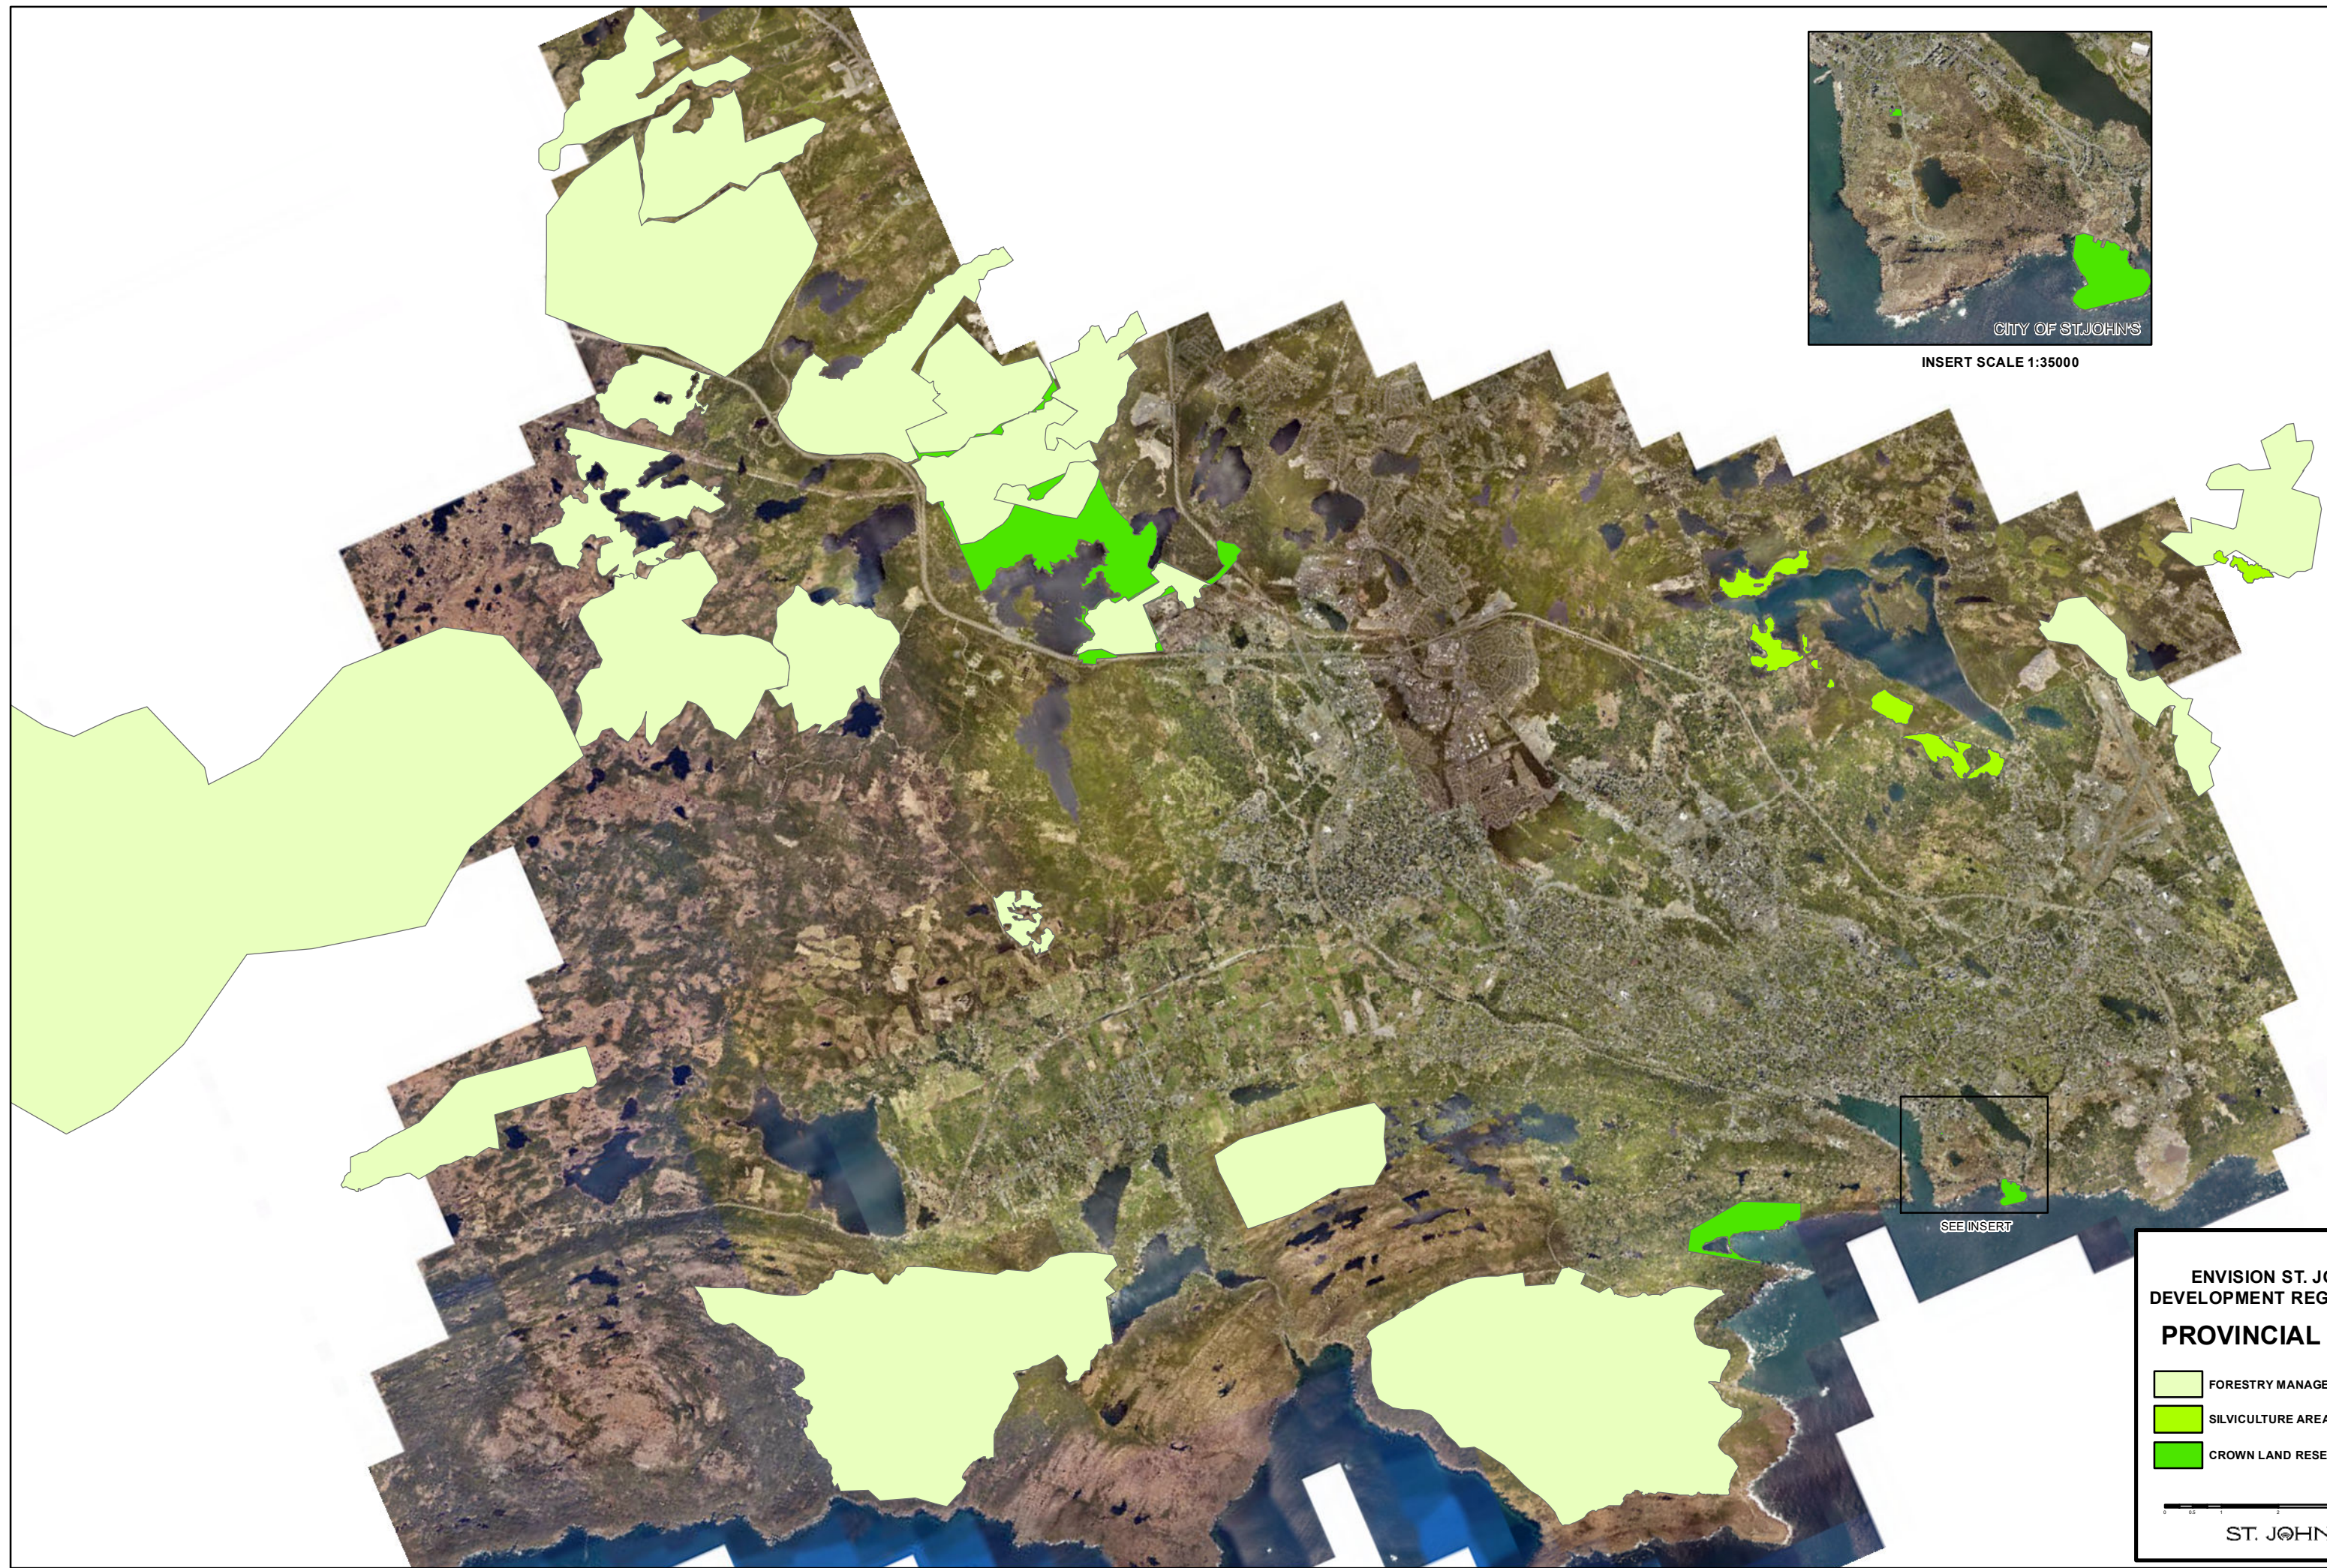

CITY OF ST. JOHN'S  
INSERT SCALE 1:35000

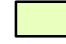

MAP 9  
**ENVISION ST. JOHN'S  
 DEVELOPMENT REGULATIONS**  
**PROVINCIAL LANDS**

-  FORESTRY MANAGEMENT AREAS
-  SILVICULTURE AREAS
-  CROWN LAND RESERVES

0 0.5 1 2 3 4 KM

ST. JOHN'S April 2021

# Appendix D



# Schedule "A"

FUTURE  
DEVELOPMENT



*Galway*

Concept Plan  
May 2015

N  
↑

Nature Trail	
Single Family	
Town Homes	
Institutional	
Multiple	
Commercial	
Parkland	
Open Space	
Neighborhood Park	

# Schedule "B"

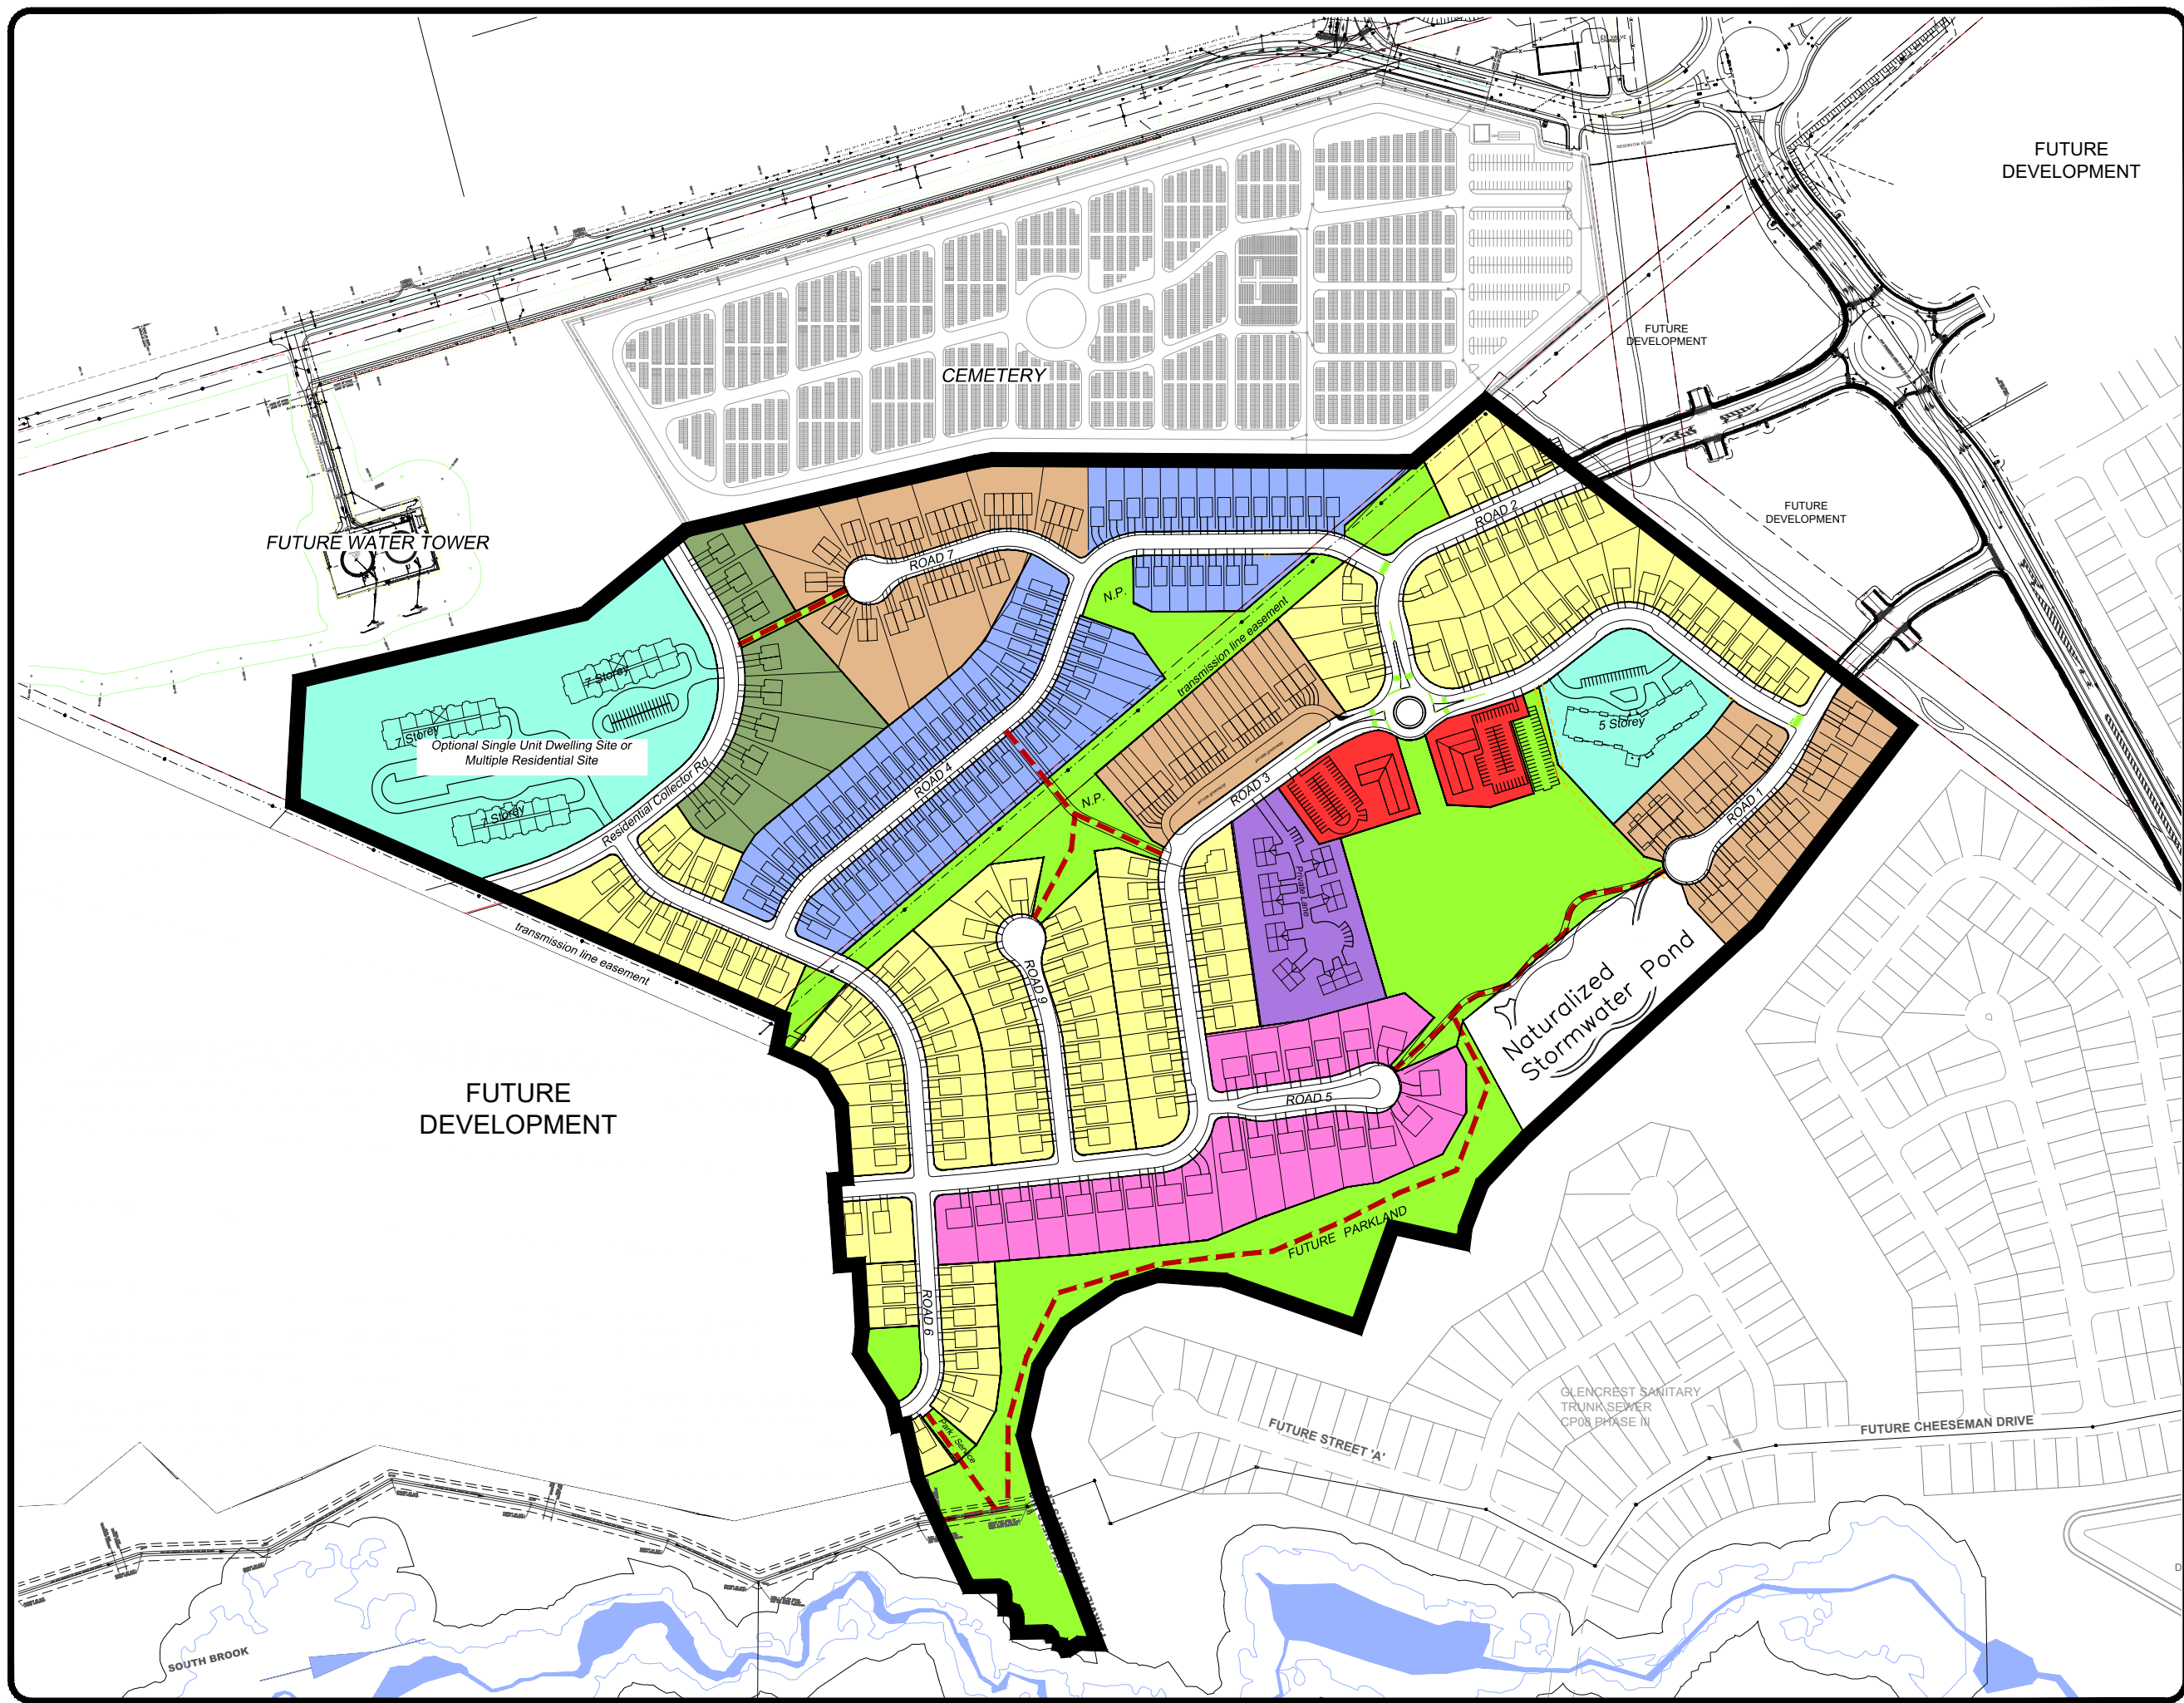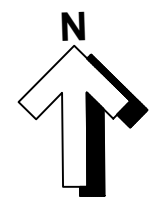

- SINGLE UNIT DWELLINGS  
36'–50' FRONTAGE
- SINGLE UNIT DWELLINGS  
50'–60' FRONTAGE
- SINGLE UNIT DWELLINGS  
>60' FRONTAGE
- TOWNHOUSE/ SEMI-DETACHED  
DWELLINGS  
22' MIN FRONTAGE
- TOWNHOUSE CLUSTER  
CONDOMINIUM/ RENTAL
- STACKED  
TOWNHOUSES
- MULTIPLE RESIDENTIAL
- PARKLAND
- MIXED-USE DEVELOPMENT  
COMMERCIAL/ RESIDENTIAL

N.P. NEIGHBOURHOOD PARK

TRAIL

Note: Lot Lines identified are conceptual only and subject to final development approval

NOT TO SCALE

**December 2, 2019**

PROJECT  
**GALWAY  
LAND USE PLAN**






Schedule "D"

Parkland & Pedestrian Trail Plan

 Parkland

 Trail

Note: Trail width and surface material will be determined at the development stage.

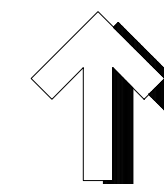

North

N.T.S.

December, 2019










Future Development



# Galway

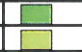Concept Plan  
May 2015

Nature Trail	
Single Family	
Town Homes	
Institutional	
Multiple	
Commercial	
Parkland	
Open Space	
Neighborhood Park	

# Appendix 7



# Figure A: Floor to Floor Heights

NOTE: All building heights and floor elevations are measured in metres as registered from sea level


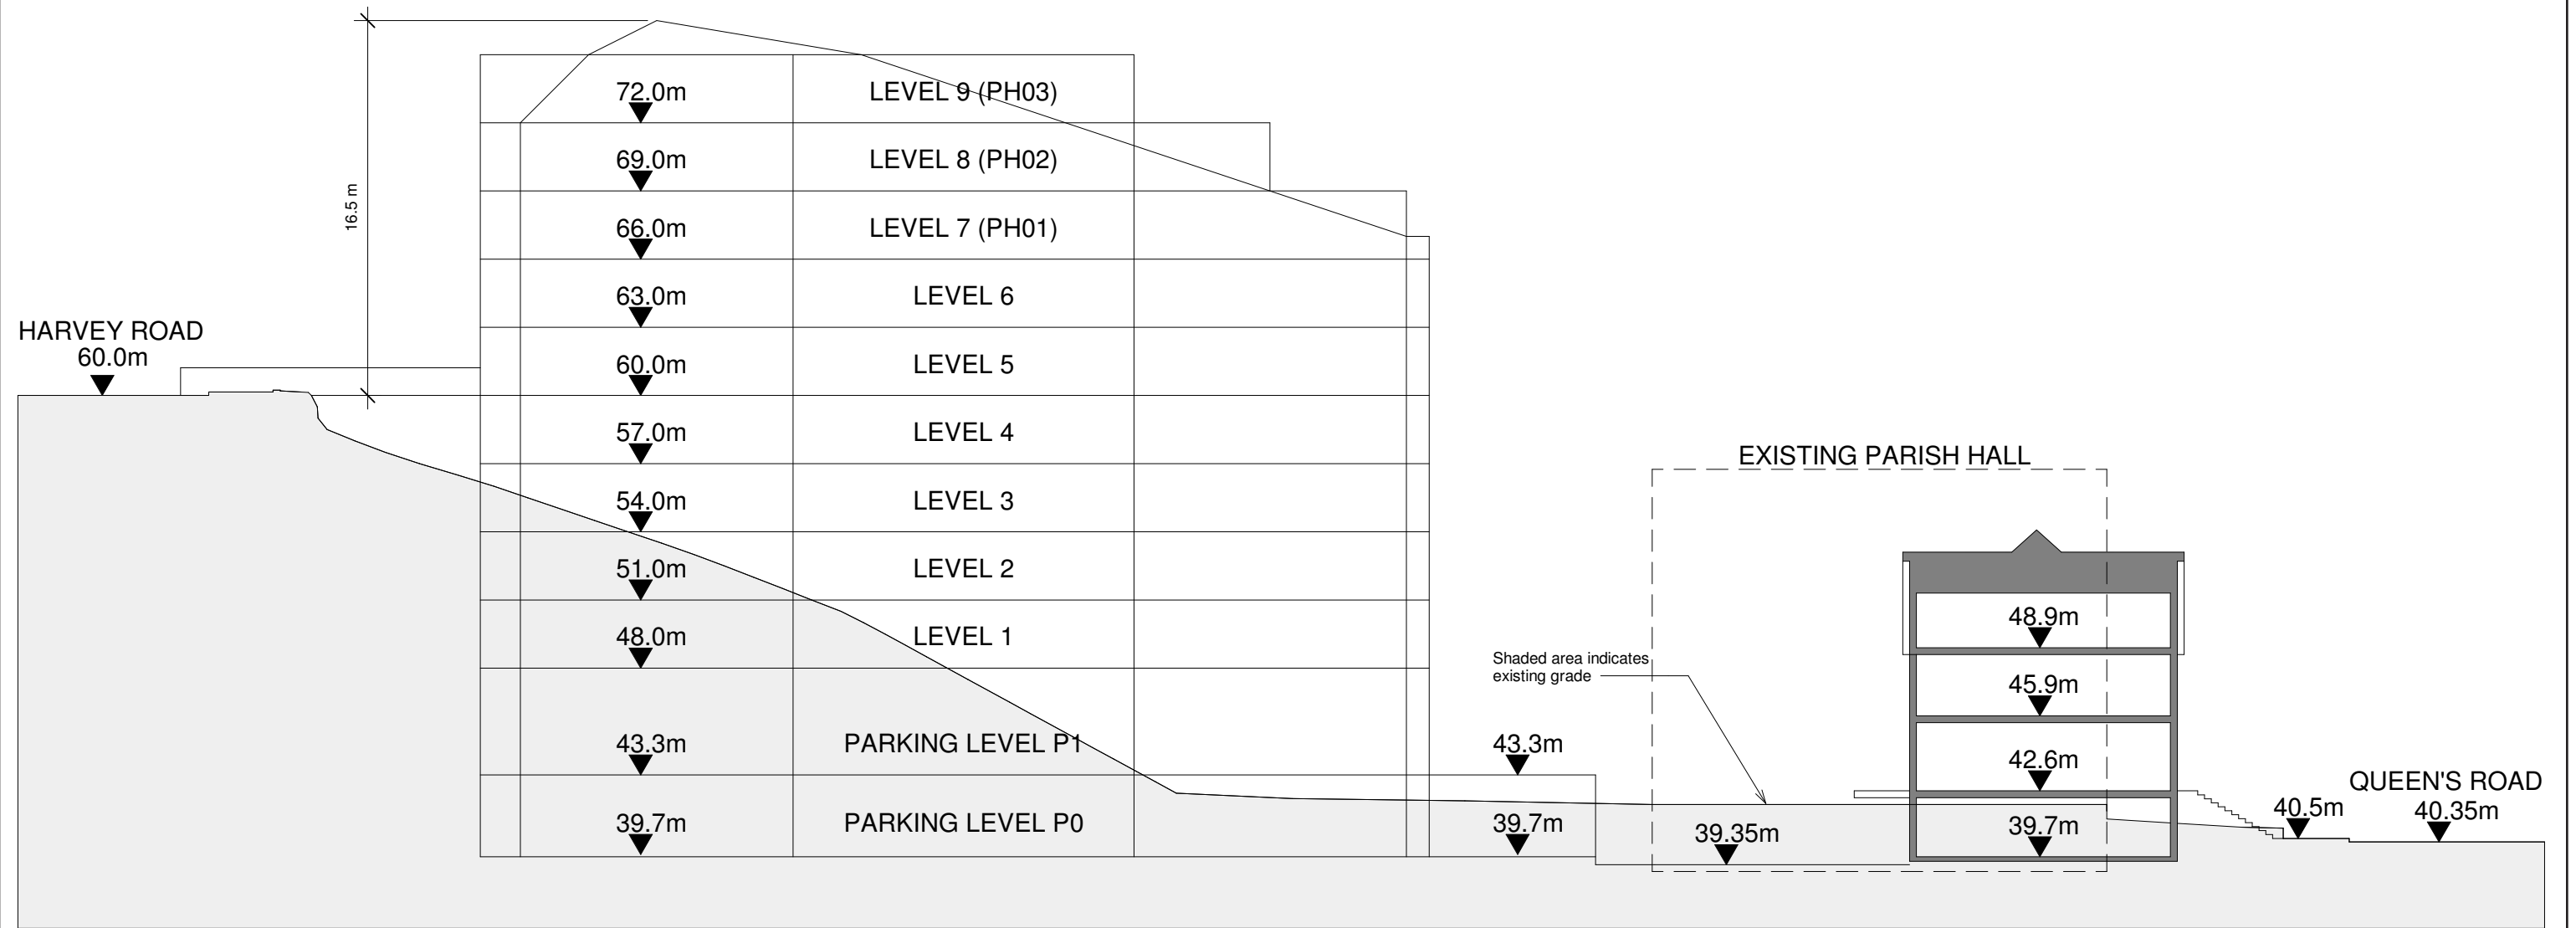


Figure B: Building Setbacks

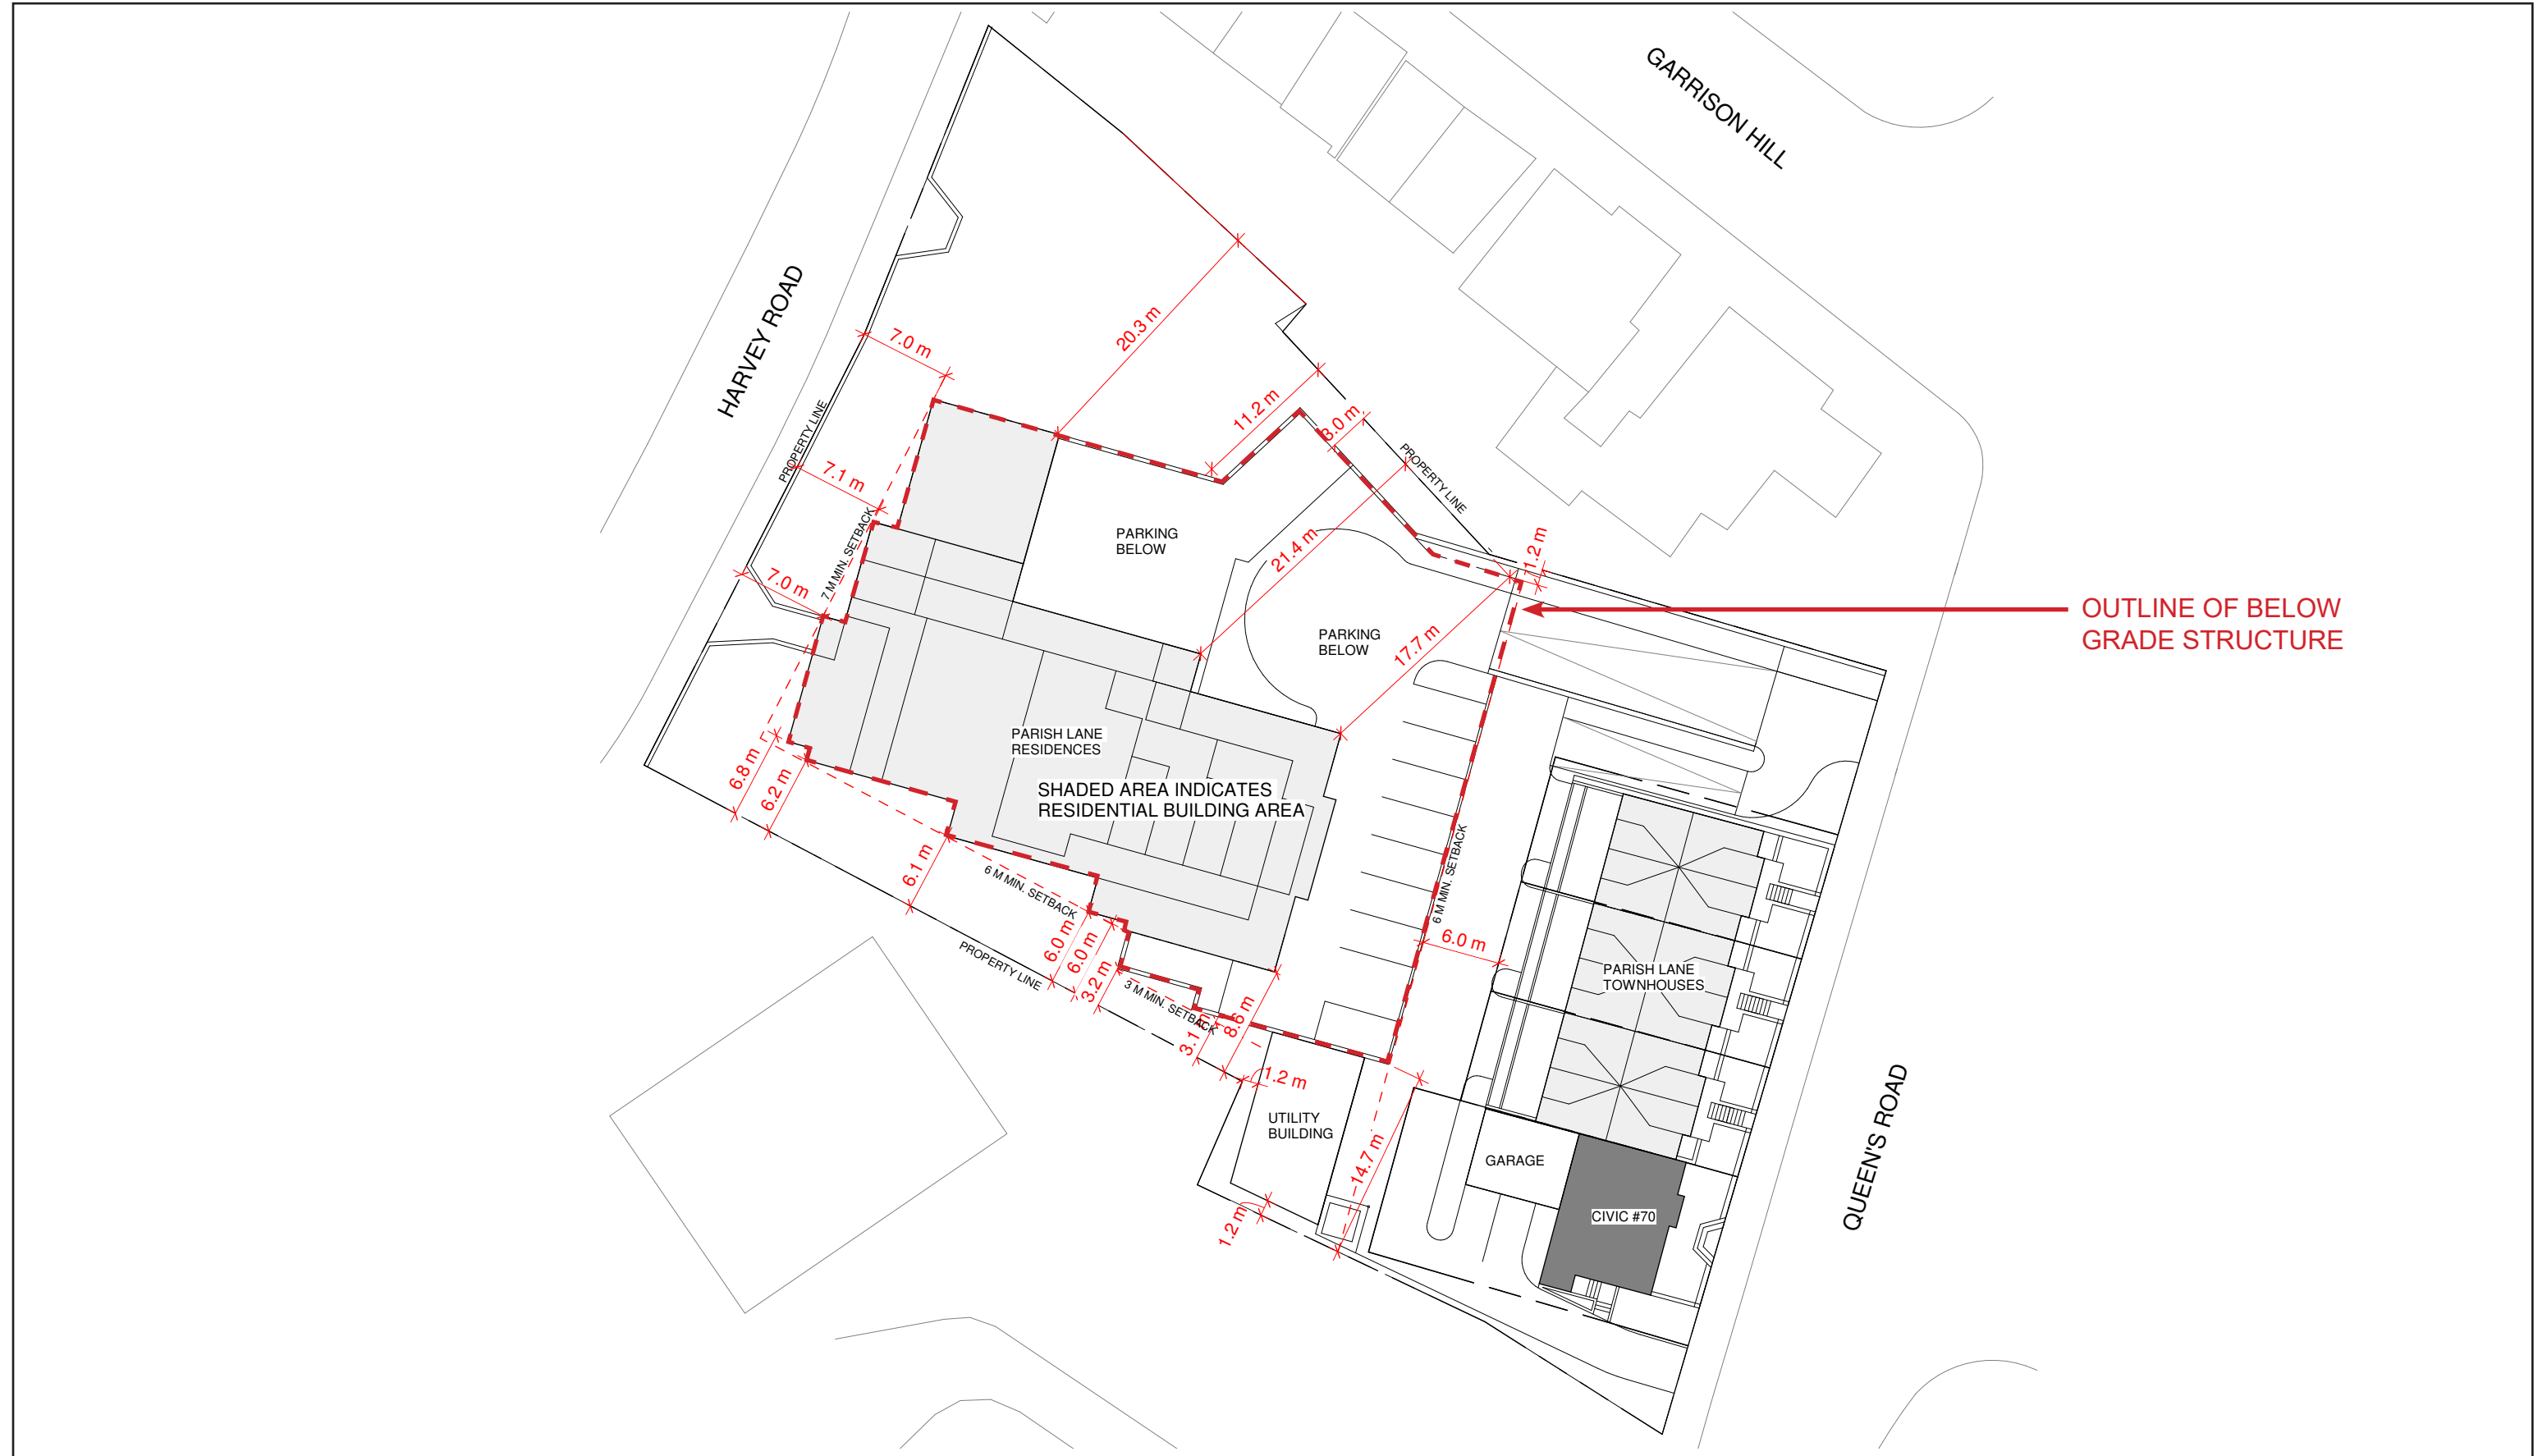

# Figure C: Building Profiles

**NOTE: All building heights and dimensions are measured in metres. The established elevation of Harvey Road has been set as 60.0m as registered above sea level. This was determined by averaging the elevations across the property along Harvey Road. The building heights shown are measured from that established elevation registered from sea level.**

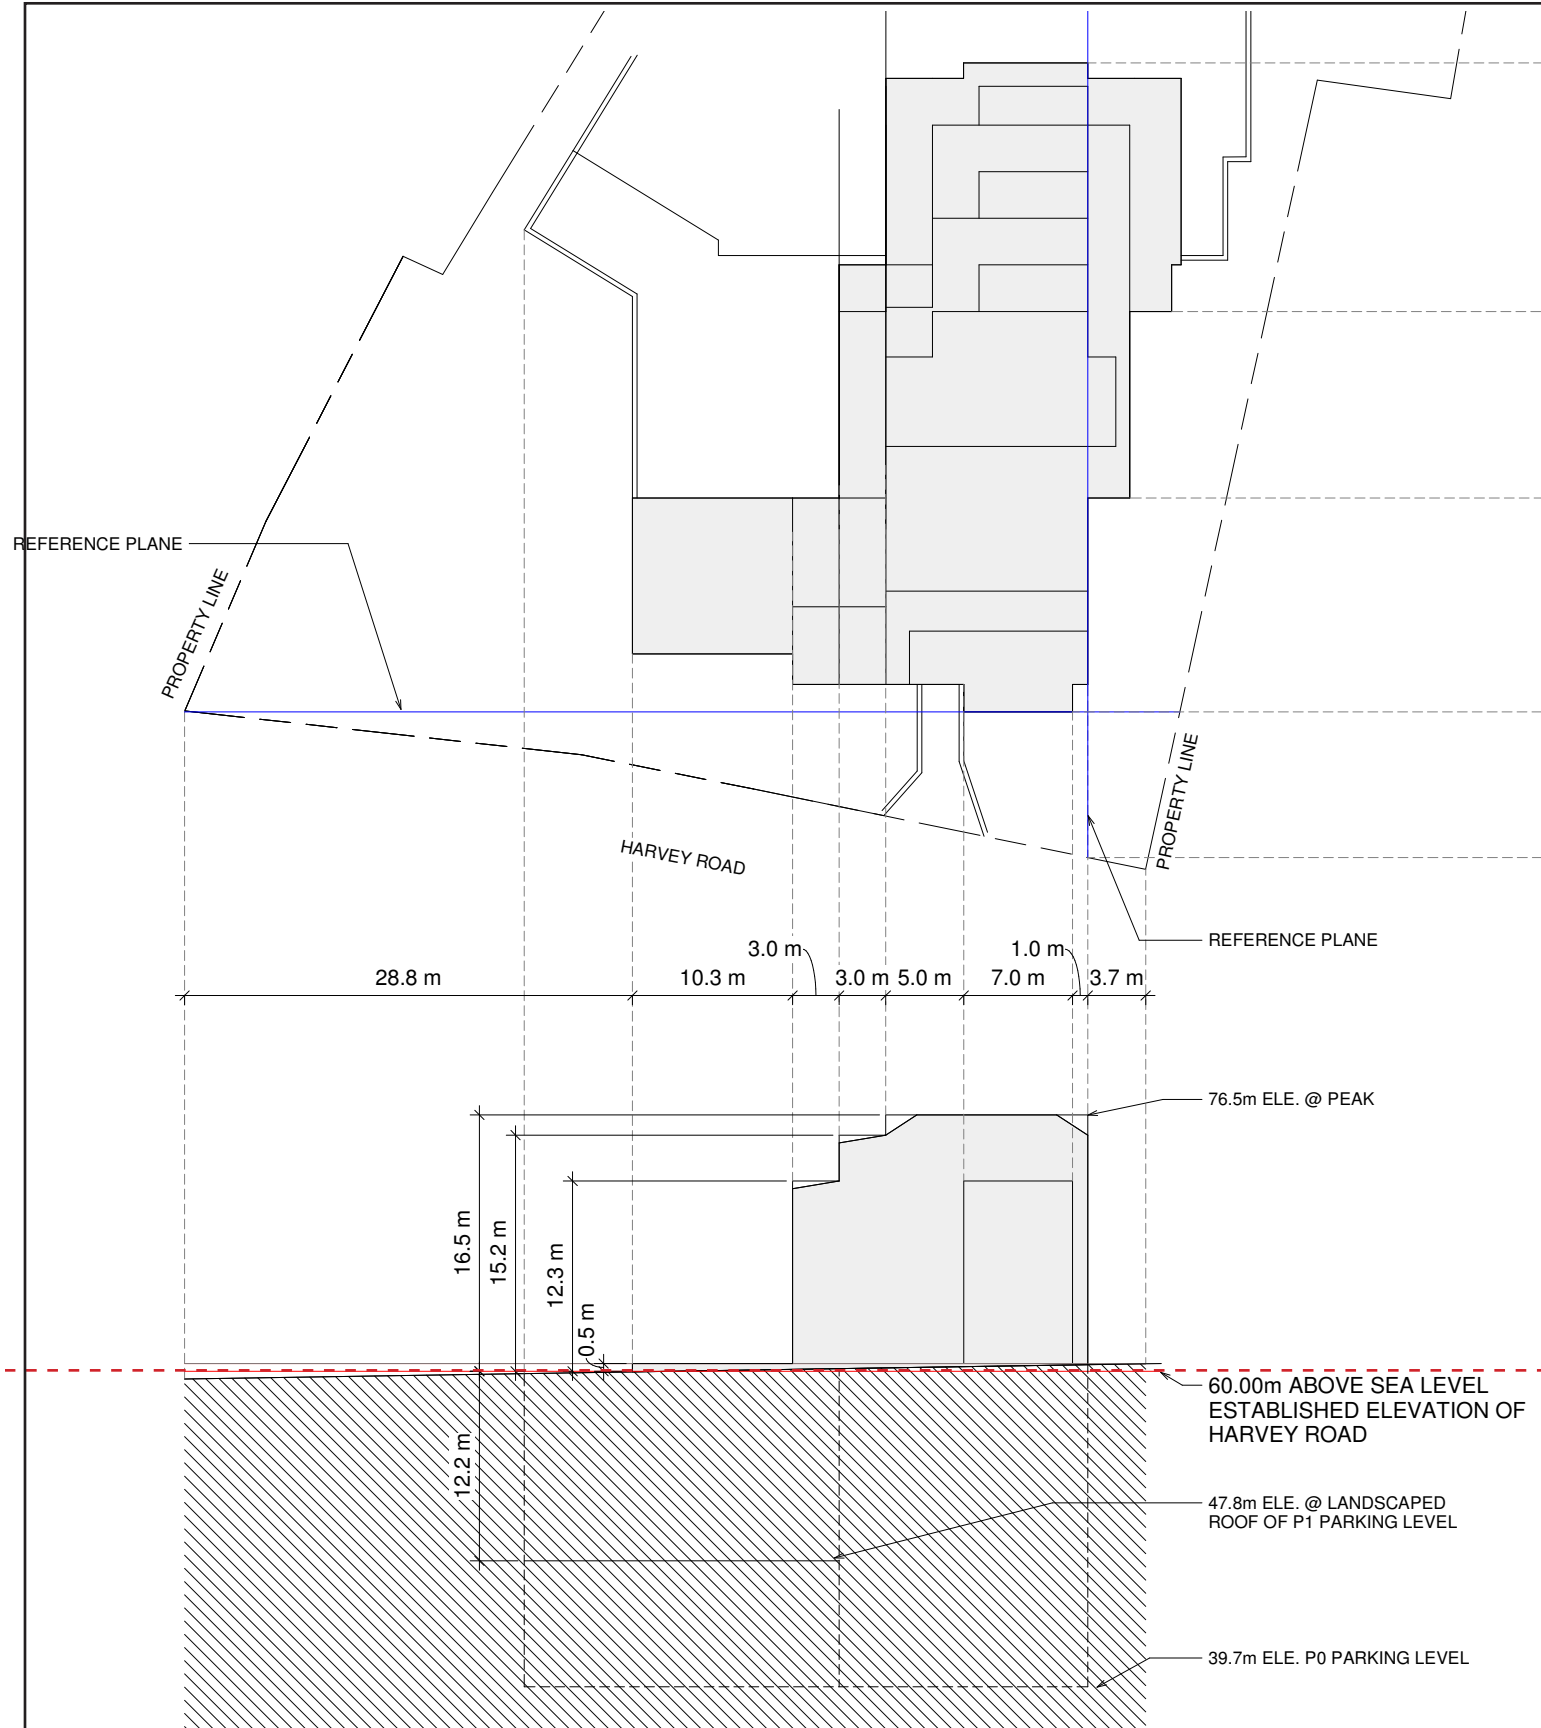


Figure C1: North Elevation - Harvey Road

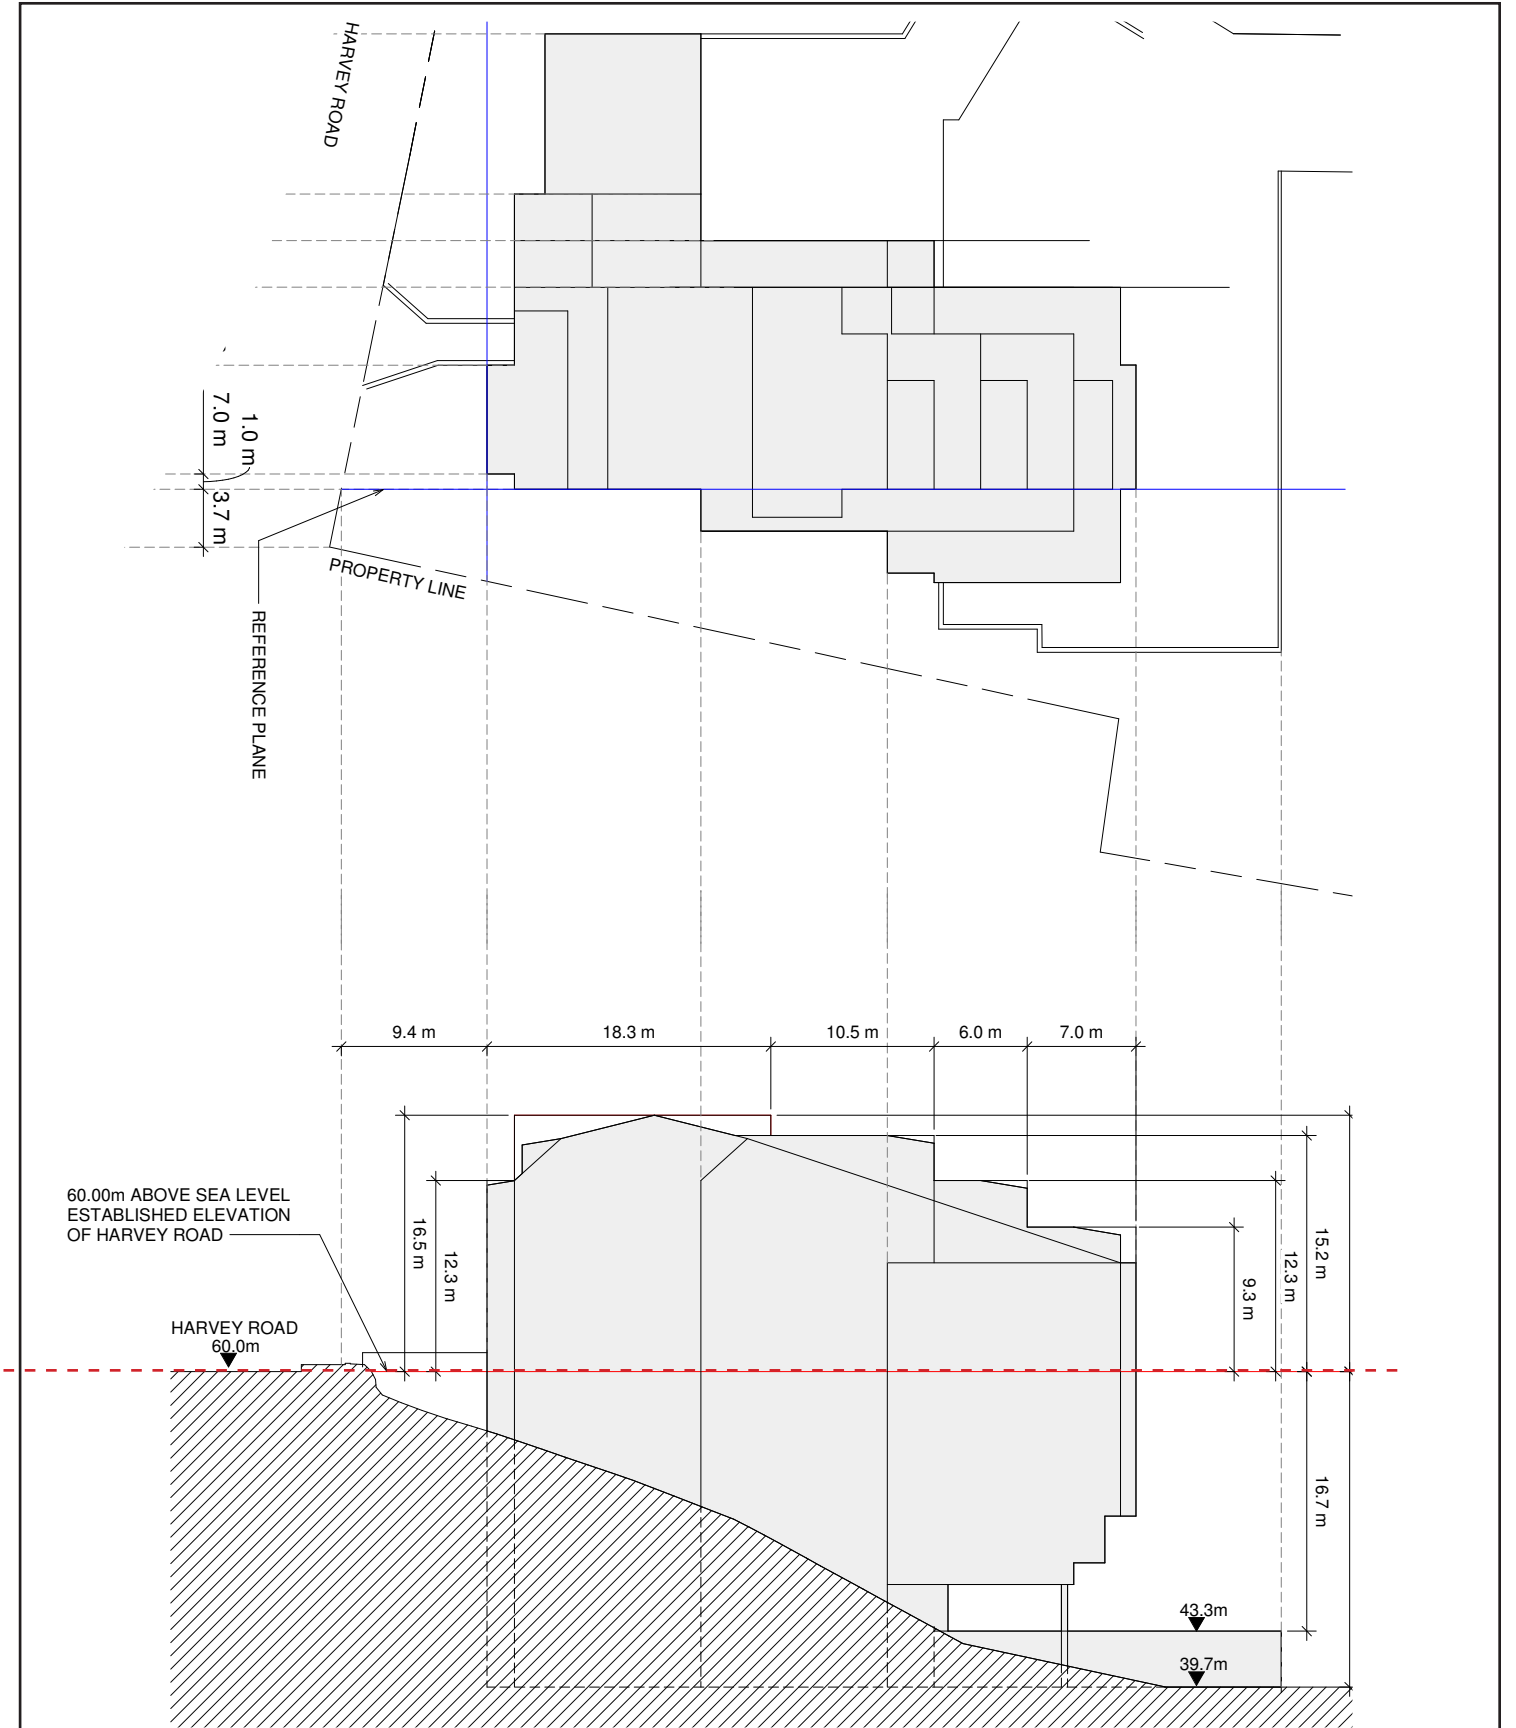


Figure C2: West Elevation

# Figure D: Relative Heights

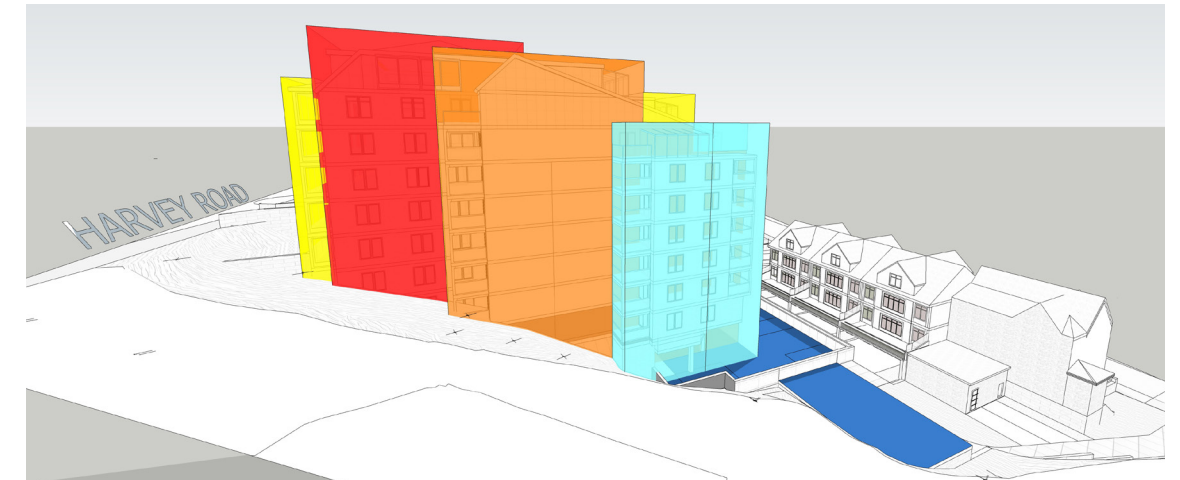
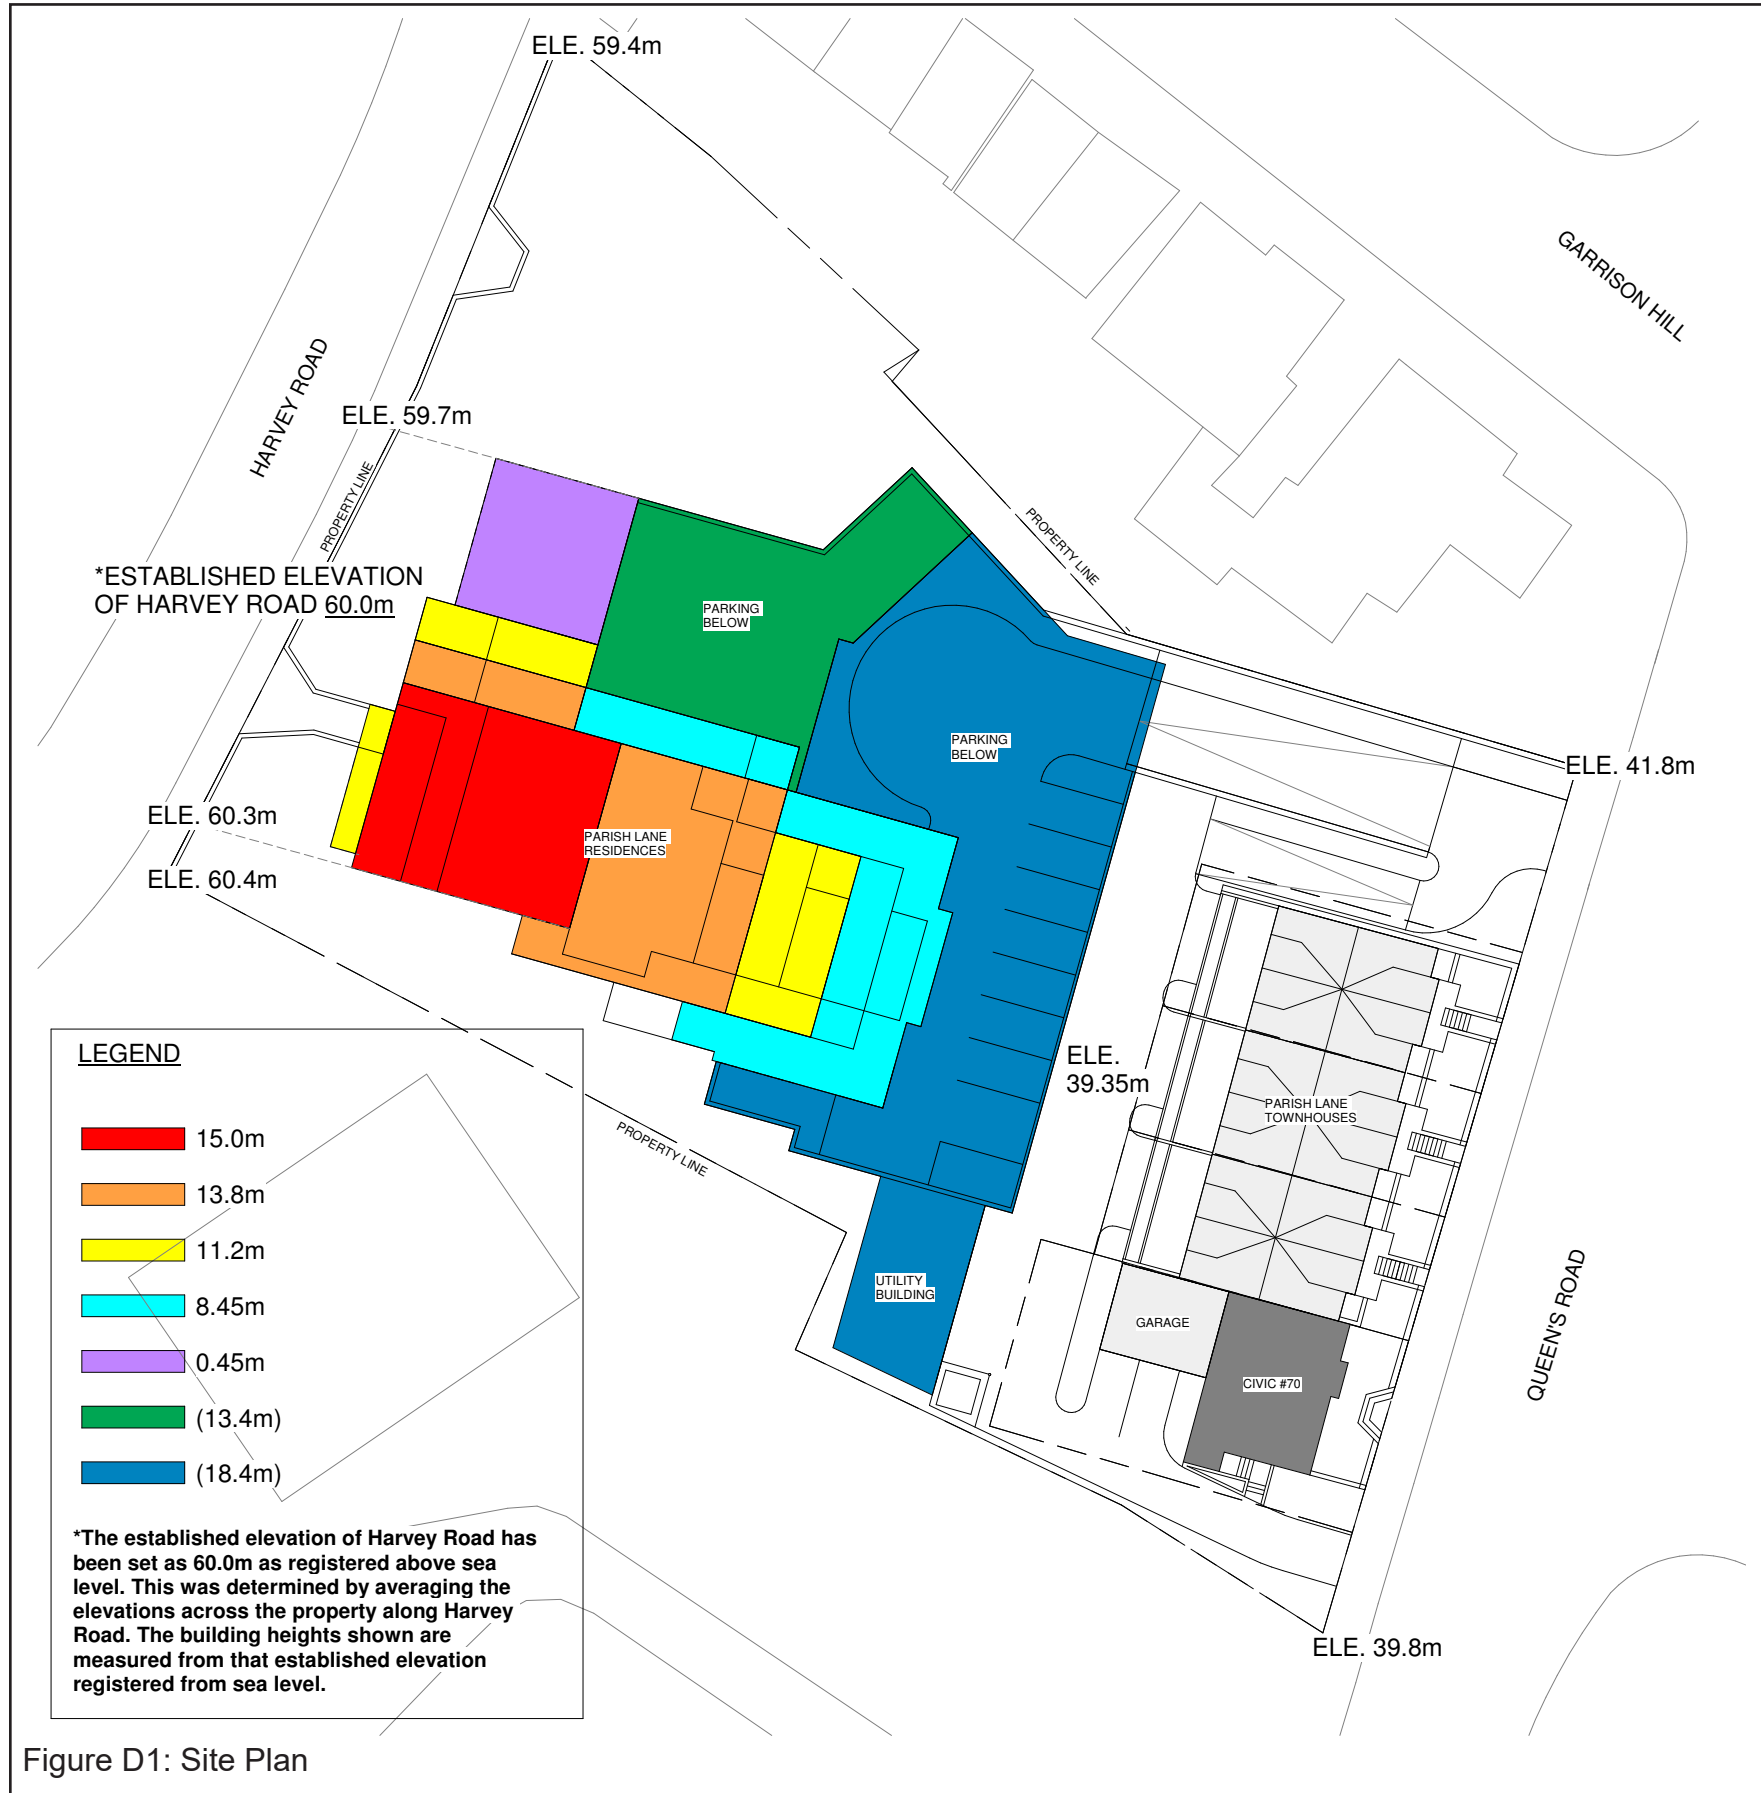


Figure D2: West Elevation

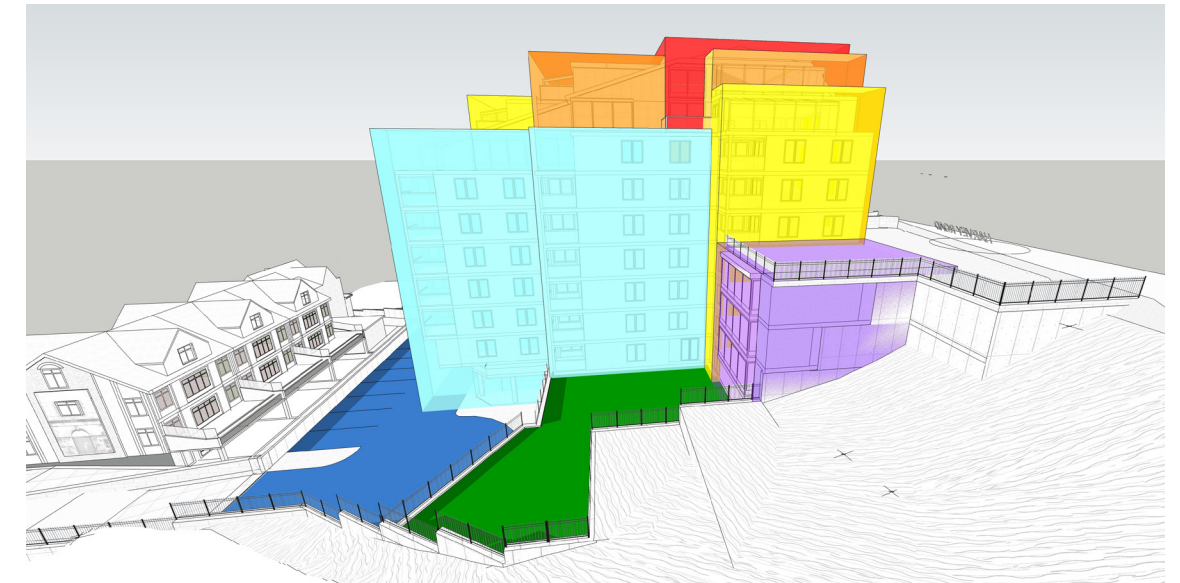


Figure D3: East Elevation

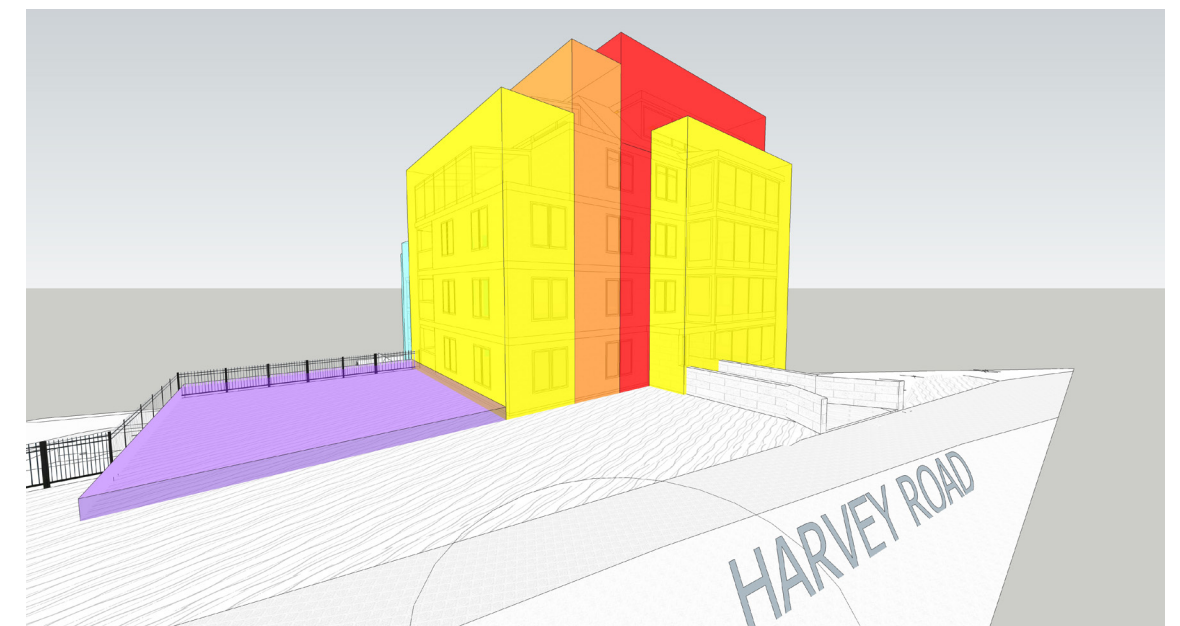


Figure D4: North Elevation - Harvey Road